

PUB WKS

09/10/13

OFFICIAL NOTICE OF MEETING
PUBLIC WORKS COMMITTEE OF THE MAUSTON COMMON COUNCIL
6:00PM
TUESDAY, SEPTEMBER 10, 2013
MAUSTON CITY HALL COUNCIL CHAMBERS
303 MANSION STREET

1. Call to Order/Roll Call
2. Discussion and Action Regarding Minutes of July 23, 2013, Meeting
3. Discussion and Recommendation Regarding Pay Requests
 - a. A-1 Excavating Mansion Street 2013 – Project A
 - b. Pember Construction Riverside Park 2013 – Project B
4. Discussion and Recommendation Regarding State Street Project Right of Way Acquisition Services Contract Award
5. Discussion and Recommendation Regarding South Elm Street Lift Station Project
6. Discussion and Recommendation Regarding Alliant Energy Request for Boring Easement – Riverside Park
7. Director of Public Works Report
 - a. Request for Additional Street Lighting – 941 Steiner Avenue
 - b. 2011 Water Quality Fluoridation Award
8. Adjourn

**OFFICIAL MINUTES OF MEETING
OF THE
PUBLIC WORKS COMMITTEE OF THE MAUSTON COMMON COUNCIL
JULY 23, 2013**

Call to Order/Roll Call The Public Works Committee of the Mauston Common Council met in regular session on Tuesday, July 2013, in the Council Chambers of Mauston City Hall. Chair Rick Noe called the meeting to order at 6:00pm. Members present were Floyd Babcock, Francis McCoy, and Noe. Also present was Director of Public Works Rob Nelson.

Minutes Babcock/McCoy to approve the minutes of the June 25, 2013, meeting. Motion carried by voice vote.

Pay Request #2 Mansion Street and Riverside Park Improvements Project – ‘A’ Babcock/McCoy to recommend to the Council to approve A-1 Excavating’s Pay Request #2 in the amount of \$425,396.50. Motion carried by voice vote.

Pay Request #1 Mansion Street and Riverside Park Improvements Project – ‘B’ Babcock/McCoy to recommend to the Council to approve Pember Construction’s Pay Request #1 in the amount of \$51,570.75. Motion carried by voice vote.

Termination of Sewer Charges McCoy/Noe to recommend to the council to authorize termination of service charges at 325 and 325 ½ Tremont Street – Tax Parcel #29-251-1366; 101 North Union Street – Tax Parcel #29-251-294.012; and 209 North Union Street – Tax Parcel #29-251-385. Motion carried by voice vote.

Painting Street Lights Committee directed Nelson to pursue having the City purchase and supply the paint for the project, to reduce costs. Noe/Babcock to recommend to the Council to contract with DeVoe Painting in the amount of \$4,180. Motion carried by voice vote.

Director of Public Works Report

South Union/Grayside paving will be done Thursday July 25th through Monday August 5th. At times the cross streets will be closed.

West State the project on West State between Hanover and Grove will begin the week of July 29.

Vine and South Union The intersection improvements at Vine Street/Road and South Union are completed.

Mansion Street/Riverside Park Nelson reported that these two projects are moving forward as planned. The utility work is to be completed by the end of the week. The work in front of St. Patrick’s school will begin shortly and is scheduled to be completed before school starts.

Chamber of Commerce/Fair Parade Because of the road construction projects, the parade route will start at the High School Complex on Grayside Avenue, follow Elm Street, and end in the downtown area.

Adjourn Babcock/McCoy to adjourn. Motion carried by voice vote. Meeting adjourned at 6:20pm.

Rick Noe, Chair

Date

Contractor's Application For Payment No. 3

To (Owner): City of Mauston	Application Period: 07/18/13 - 08/16/13	Application Date: 08/16/13
Project: Street & Park Improvements Project "A"	From (Contractor): A-1 Excavating, Inc	Notice to Proceed Date: 04/15/13
	Contract:	Via (Engineer) MSA
Owner's Contract No.:	Contractor's Project No.:	Engineer's Project No.: 00044031

Application for Payment

Change Order Summary

Approved Change Orders		
Number	Additions	Deductions
TOTALS	\$0.00	\$0.00
NET CHANGE BY CHANGE ORDERS	\$0.00	

1. ORIGINAL CONTRACT PRICE	\$ 2,050,973.95
2. Net change by Change Orders	\$ 0.00
3. CURRENT CONTRACT PRICE (Line 1 ± 2)	\$ 2,050,973.95
4. TOTAL COMPLETED AND STORED TO DATE (Column G on Progress Estimate)	\$ 1,468,070.45
5. RETAINAGE:	
a. <u>2.5</u> % x \$ <u>1,468,070.45</u> Work Completed	\$ 36,701.76
b. _____ % x \$ _____ Stored Material	\$ _____
c. Total Retainage (Line 5a + Line 5b)	\$ 36,701.76
6. AMOUNT ELIGIBLE TO DATE (Line 4 - Line 5c)	\$ 1,431,368.69
7. LESS PREVIOUS PAYMENTS (Line 6 from prior Application)	\$ 644,705.31
8. AMOUNT DUE THIS APPLICATION	\$ 786,663.38
9. BALANCE TO FINISH, PLUS RETAINAGE (Column I on Progress Estimate + Line 5 above)	\$ <u>619,605.26</u>

Contractor's Certification

The undersigned Contractor certifies that: (1) all previous progress payments received from Owner on account of Work done under the Contract have been applied on account to discharge Contractor's legitimate obligations incurred in connection with Work covered by prior Applications for Payment; (2) title of all Work, materials and equipment incorporated in said Work or otherwise listed in or covered by this Application for Payment will pass to Owner at time of payment free and clear of all Liens, security interests and encumbrances (except such as are covered by a Bond acceptable to Owner indemnifying Owner against any such Liens, security interest or encumbrances); and (3) all Work covered by this Application for Payment is in accordance with the Contract Documents and is not defective.

By: Richard Clumey Date: 9/5/13

Payment of: \$ 788,663.38
(Line 8 or other - attach explanation of other amount)

is recommended by: Paine Lake (Engineer) Date: 9/5/13

Payment of: \$ _____
(Line 8 or other - attach explanation of other amount)

is approved by: _____ (Owner) _____ (Date)

Approved by: _____ Funding Agency (if applicable) _____ (Date)

Progress Estimate

Contractor's Application

For (contract):City of Mauston - 2013 Street and Park Improvements - Project A				Application Number 3							
Application Period:07/18/13 - 08/16/13				Application Date:08/16/13							
A		B		C	D	E	F	G	H	I	
Item		Bid	Unit	Bid	Work Completed		Materials Presently	Total Completed and Stored to Date		Balance to Finish	
Bid Item No.	Description	Quantity	Price	Value	From Previous Application	Quantity this Period	Value this Application	Stored (not in C or E)	\$ (C + E + F)		% (G / B)
1.	Mobilization, Bonds, and Insurance	1	\$54,000.00	\$54,000.00	\$40,500.00	0.25	\$13,500.00	\$0.00	\$54,000.00	1	\$0.00
2.	Erosion Control	1	\$6,600.00	\$6,600.00	\$4,950.00	0.25	\$1,650.00	\$0.00	\$6,600.00	1	\$0.00
3.	Traffic Control	1	\$9,500.00	\$9,500.00	\$7,125.00	0.25	\$2,375.00	\$0.00	\$9,500.00	1	\$0.00
4.	Work in Right of Way Permit and Coordination	1	\$9,000.00	\$9,000.00	\$9,000.00		\$0.00	\$0.00	\$9,000.00	1	\$0.00
5.	Concrete Quality Control	1	\$100.00	\$100.00	\$0.00	1.00	\$100.00	\$0.00	\$100.00	1	\$0.00
6.	Erosion Mat	1,000	\$1.50	\$1,500.00	\$0.00	250.00	\$375.00	\$0.00	\$375.00	0.25	\$1,125.00
7.	Turf and Site Restoration	1	\$22,500.00	\$22,500.00	\$0.00	1.00	\$22,500.00	\$0.00	\$22,500.00	1	\$0.00
8.	Exploratory Excavations	2	\$200.00	\$400.00	\$200.00		\$0.00	\$0.00	\$200.00	0.5	\$200.00
9.	Clearing and Grubbing	1	\$7,500.00	\$7,500.00	\$5,625.00	0.25	\$1,875.00	\$0.00	\$7,500.00	1	\$0.00
10.	Dewatering	1	\$20,000.00	\$20,000.00	\$20,000.00		\$0.00	\$0.00	\$20,000.00	1	\$0.00
11.	Unclassified Excavation	1	\$62,000.00	\$62,000.00	\$46,500.00	0.25	\$15,500.00	\$0.00	\$62,000.00	1	\$0.00
12.	Roadway Breaker Run (Owner Provided)	4,200	\$3.00	\$12,600.00	\$12,000.00		\$0.00	\$0.00	\$12,000.00	0.95238095	\$600.00
13.	Geogrid	8,075	\$2.50	\$20,187.50	\$559.03		\$0.00	\$0.00	\$559.03	0.02769164	\$19,628.48
14.	Geosynthetic	4,200	\$4.10	\$17,220.00	\$16,400.00	350.00	\$1,435.00	\$0.00	\$17,835.00	1.03571429	-\$615.00
15.	Excavation Below Subgrade w/ Owner Provided	1,600	\$14.00	\$22,400.00	\$2,800.00	100.00	\$1,400.00	\$0.00	\$4,200.00	0.1875	\$18,200.00
16.	Excavation Below Subgrade w/ Imported	2,600	\$26.20	\$68,120.00	\$3,485.65	322.37	\$8,446.09	\$0.00	\$11,931.74	0.17515769	\$56,188.26
17.	Remove, Salvage, and Reinstall Existing Street	1	\$800.00	\$800.00	\$400.00	0.50	\$400.00	\$0.00	\$800.00	1	\$0.00
18.	Asphaltic Carlson Curb	15	\$5.00	\$75.00	\$0.00		\$0.00	\$0.00	\$0.00	0	\$75.00
19.	18-inch Concrete Curb and Gutter	1,200	\$15.00	\$18,000.00	\$15,000.00	60.00	\$900.00	\$0.00	\$15,900.00	0.88333333	\$2,100.00
20.	24-inch Concrete Curb and Gutter	3,525	\$8.00	\$28,200.00	\$17,200.00	1,377.00	\$11,016.00	\$0.00	\$28,216.00	1.00056738	-\$16.00
21.	30-inch Concrete Curb and Gutter	900	\$12.00	\$10,800.00	\$4,800.00	402.00	\$4,824.00	\$0.00	\$9,624.00	0.89111111	\$1,176.00
22.	4-inch Concrete Sidewalk & Granular Base	19,250	\$3.85	\$74,112.50	\$0.00	18,000.00	\$69,300.00	\$0.00	\$69,300.00	0.93506494	\$4,812.50
23.	6-inch Concrete Sidewalk/Driveway Aprons, and	5,700	\$4.50	\$25,650.00	\$0.00	4,000.00	\$18,000.00	\$0.00	\$18,000.00	0.70175439	\$7,650.00
24.	8-inch Concrete Sidewalk/Driveway Aprons, and	300	\$4.90	\$1,470.00	\$0.00	200.00	\$980.00	\$0.00	\$980.00	0.66666667	\$490.00
25.	Multi-Use Path with Granular Base	11,000	\$3.50	\$38,500.00	\$0.00	10,000.00	\$35,000.00	\$0.00	\$35,000.00	0.90909091	\$3,500.00
26.	Concrete Terrace	175	\$5.00	\$875.00	\$0.00	100.00	\$500.00	\$0.00	\$500.00	0.57142857	\$375.00
27.	Concrete Steps	15	\$75.00	\$1,125.00	\$0.00		\$0.00	\$0.00	\$0.00	0	\$1,125.00
28.	Concrete High Early and Phasing	1	\$2,500.00	\$2,500.00	\$0.00	1.00	\$2,500.00	\$0.00	\$2,500.00	1	\$0.00
29.	Medium Rip-Rap with Fabric	65	\$45.00	\$2,925.00	\$0.00	60.00	\$2,700.00	\$0.00	\$2,700.00	0.92307692	\$225.00
30.	Remove, Salvage, and Reinstall Existing Brick	1	\$500.00	\$500.00	\$0.00	1.00	\$500.00	\$0.00	\$500.00	1	\$0.00
31.	Extend Existing Retaining Wall	40	\$50.00	\$2,000.00	\$0.00	20.00	\$1,000.00	\$0.00	\$1,000.00	0.5	\$1,000.00
32.	Decorative Landscape Stone with Weed Barrier	1	\$750.00	\$750.00	\$0.00	0.50	\$375.00	\$0.00	\$375.00	0.5	\$375.00
33.	Restore Landscape Beds	1	\$750.00	\$750.00	\$0.00	0.50	\$375.00	\$0.00	\$375.00	0.5	\$375.00
34.	Detectable Warning Fields	176	\$50.00	\$8,800.00	\$0.00	168.00	\$8,400.00	\$0.00	\$8,400.00	0.95454545	\$400.00
35.	4-inch Yellow Epoxy	3,650	\$1.00	\$3,650.00	\$0.00	3,591.00	\$3,591.00	\$0.00	\$3,591.00	0.98383562	\$59.00
36.	4-inch White Epoxy	3,700	\$1.00	\$3,700.00	\$0.00	2,507.00	\$2,507.00	\$0.00	\$2,507.00	0.67756757	\$1,193.00
37.	6-inch White Epoxy Border (Crosswalks)	700	\$5.30	\$3,710.00	\$0.00	827.00	\$4,383.10	\$0.00	\$4,383.10	1.18142857	-\$673.10
38.	18-inch White Epoxy	120	\$7.60	\$912.00	\$0.00	69.00	\$524.40	\$0.00	\$524.40	0.575	\$387.60
39.	Window Sidewalk Grates	2	\$550.00	\$1,100.00	\$0.00	2.00	\$1,100.00	\$0.00	\$1,100.00	1	\$0.00
40.	ADA Accessible White Epoxy Symbol	6	\$75.00	\$450.00	\$0.00	6.00	\$450.00	\$0.00	\$450.00	1	\$0.00
41.	Curb Painting, Yellow Epoxy	925	\$6.00	\$5,550.00	\$0.00	883.00	\$5,298.00	\$0.00	\$5,298.00	0.95459459	\$252.00
42.	Curb Painting, Blue Epoxy	60	\$10.00	\$600.00	\$0.00	39.50	\$395.00	\$0.00	\$395.00	0.65833333	\$205.00
43.	D11-1 Sign	1	\$160.00	\$160.00	\$0.00	1.00	\$160.00	\$0.00	\$160.00	1	\$0.00
44.	M6-1 Sign	1	\$160.00	\$160.00	\$0.00	1.00	\$160.00	\$0.00	\$160.00	1	\$0.00
45.	R1-1 Sign	6	\$125.65	\$753.90	\$0.00	6.00	\$753.90	\$0.00	\$753.90	1	\$0.00
46.	R2-1 Sign	4	\$102.50	\$410.00	\$0.00	4.00	\$410.00	\$0.00	\$410.00	1	\$0.00

47.	R3-1 Sign	1	\$84.00	\$84.00	\$0.00	1.00	\$84.00	\$0.00	\$84.00	1	\$0.00
48.	R3-53R Sign	1	\$102.50	\$102.50	\$0.00	1.00	\$102.50	\$0.00	\$102.50	1	\$0.00
49.	R5-1 Sign	2	\$125.65	\$251.30	\$0.00	2.00	\$251.30	\$0.00	\$251.30	1	\$0.00
50.	R6-2L Sign	1	\$102.50	\$102.50	\$0.00	1.00	\$102.50	\$0.00	\$102.50	1	\$0.00
51.	R6-2R Sign	1	\$102.50	\$102.50	\$0.00	1.00	\$102.50	\$0.00	\$102.50	1	\$0.00
52.	R6-7 Sign	1	\$102.50	\$102.50	\$0.00	1.00	\$102.50	\$0.00	\$102.50	1	\$0.00
53.	R7-2D Sign	15	\$75.50	\$1,132.50	\$0.00	15.00	\$1,132.50	\$0.00	\$1,132.50	1	\$0.00
54.	R7-8A Sign	7	\$43.50	\$304.50	\$0.00	7.00	\$304.50	\$0.00	\$304.50	1	\$0.00
55.	R7-8V Sign	4	\$14.00	\$56.00	\$0.00	4.00	\$56.00	\$0.00	\$56.00	1	\$0.00
56.	R7-51R Sign	1	\$75.50	\$75.50	\$0.00	1.00	\$75.50	\$0.00	\$75.50	1	\$0.00
57.	S1-1 Sign	5	\$200.00	\$1,000.00	\$0.00	5.00	\$1,000.00	\$0.00	\$1,000.00	1	\$0.00
58.	W11-2	2	\$140.00	\$280.00	\$0.00	2.00	\$280.00	\$0.00	\$280.00	1	\$0.00
59.	W14-1 Sign	1	\$119.90	\$119.90	\$0.00	1.00	\$119.90	\$0.00	\$119.90	1	\$0.00
60.	Remove, Salvage, and Reinstall Existing Park	2	\$300.00	\$600.00	\$0.00	0.50	\$150.00	\$0.00	\$150.00	0.25	\$450.00
61.	Remove, Salvage, and Reinstall Existing Street	1	\$750.00	\$750.00	\$0.00	1.00	\$750.00	\$0.00	\$750.00	1	\$0.00
62.	Bollard	2	\$500.00	\$1,000.00	\$0.00	2.00	\$1,000.00	\$0.00	\$1,000.00	1	\$0.00
63.	Fishing Pier Abutment	1	\$15,000.00	\$15,000.00	\$0.00	1.00	\$15,000.00	\$0.00	\$15,000.00	1	\$0.00
Water Main											
64.	Hydrant, Complete	3	\$3,220.00	\$9,660.00	\$6,440.00	2.00	\$6,440.00	\$0.00	\$12,880.00	1.33333333	-\$3,220.00
65.	1-inch Copper Water Service	300	\$27.00	\$8,100.00	\$2,241.00	335.00	\$9,045.00	\$0.00	\$11,286.00	1.39333333	-\$3,186.00
66.	1-inch Corporation, Curb Stop, and Box	9	\$440.00	\$3,960.00	\$1,320.00	7.00	\$3,080.00	\$0.00	\$4,400.00	1.11111111	-\$440.00
67.	4-inch Ductile Iron Water Main	45	\$42.00	\$1,890.00	\$1,428.00		\$0.00	\$0.00	\$1,428.00	0.75555556	\$462.00
68.	6-inch Ductile Iron Water Main	145	\$43.00	\$6,235.00	\$3,483.00	92.00	\$3,956.00	\$0.00	\$7,439.00	1.19310345	-\$1,204.00
69.	8-inch Ductile Iron Water Main	2,045	\$49.00	\$100,205.00	\$70,609.00	587.00	\$28,763.00	\$0.00	\$99,372.00	0.99168704	\$833.00
70.	6-inch Valve and Box	4	\$1,120.00	\$4,480.00	\$2,240.00	2.00	\$2,240.00	\$0.00	\$4,480.00	1	\$0.00
71.	8-inch Valve and Box	9	\$1,470.00	\$13,230.00	\$11,760.00	1.00	\$1,470.00	\$0.00	\$13,230.00	1	\$0.00
72.	6-inch X 6-inch Tee	1	\$410.00	\$410.00	\$410.00		\$0.00	\$0.00	\$410.00	1	\$0.00
73.	6-inch X 6-inch X 8-inch Tee	1	\$575.00	\$575.00	\$0.00		\$0.00	\$0.00	\$0.00	0	\$575.00
74.	8-inch X 4-inch Tee	1	\$370.00	\$370.00	\$370.00		\$0.00	\$0.00	\$370.00	1	\$0.00
75.	8-inch X 6-inch Tee	3	\$475.00	\$1,425.00	\$950.00	2.00	\$950.00	\$0.00	\$1,900.00	1.33333333	-\$475.00
76.	8-inch X 8-inch Tee	1	\$525.00	\$525.00	\$525.00		\$0.00	\$0.00	\$525.00	1	\$0.00
77.	12-inch X 8-inch Cross	1	\$900.00	\$900.00	\$900.00		\$0.00	\$0.00	\$900.00	1	\$0.00
78.	8-inch by 6-inch Reducer	1	\$275.00	\$275.00	\$275.00		\$0.00	\$0.00	\$275.00	1	\$0.00
79.	4-inch 90-Degree Bend	1	\$190.00	\$190.00	\$570.00		\$0.00	\$0.00	\$570.00	3	-\$380.00
80.	8-inch 90-Degree Bend	1	\$340.00	\$340.00	\$340.00		\$0.00	\$0.00	\$340.00	1	\$0.00
81.	Connect to Existing Water Main	7	\$950.00	\$6,650.00	\$4,750.00	2.00	\$1,900.00	\$0.00	\$6,650.00	1	\$0.00
82.	Connect to Existing Water Service	9	\$95.00	\$855.00	\$285.00	7.00	\$665.00	\$0.00	\$950.00	1.11111111	-\$95.00
83.	Remove Existing Water Main & Valves	1	\$1,000.00	\$1,000.00	\$500.00	0.50	\$500.00	\$0.00	\$1,000.00	1	\$0.00
84.	Abandon Existing Water Main	1	\$250.00	\$250.00	\$125.00	0.50	\$125.00	\$0.00	\$250.00	1	\$0.00
85.	Reconstruct Existing Manhole	1	\$600.00	\$600.00	\$600.00		\$0.00	\$0.00	\$600.00	1	\$0.00
86.	Utility Insulation	130	\$2.00	\$260.00	\$128.00		\$0.00	\$0.00	\$128.00	0.49230769	\$132.00
87.	Rock Excavation	400	\$0.01	\$4.00	\$0.00	400.00	\$4.00	\$0.00	\$4.00	1	\$0.00
88.	Imported Granular Backfill	400	\$7.00	\$2,800.00	\$1,323.00		\$0.00	\$0.00	\$1,323.00	0.4725	\$1,477.00
89.	Trench Undercut, Backfill, and Fabric	75	\$1.00	\$75.00	\$999.00		\$0.00	\$0.00	\$999.00	13.32	-\$924.00
90.	Remove and Salvage Existing Hydrant and	2	\$400.00	\$800.00	\$800.00		\$0.00	\$0.00	\$800.00	1	\$0.00
91.	Remove, Salvage, and Reinstall Existing	1	\$900.00	\$900.00	\$0.00		\$0.00	\$0.00	\$0.00	0	\$900.00
92.	Type 1 Manhole, Complete	6	\$1,750.00	\$10,500.00	\$3,500.00	3.00	\$5,250.00	\$0.00	\$8,750.00	0.83333333	\$1,750.00
93.	4-inch Sanitary Sewer Lateral	300	\$22.00	\$6,600.00	\$396.00	184.00	\$4,048.00	\$0.00	\$4,444.00	0.67333333	\$2,156.00
94.	8-inch Sanitary Sewer	750	\$39.00	\$29,250.00	\$10,959.00	430.00	\$16,770.00	\$0.00	\$27,729.00	0.948	\$1,521.00
95.	Rock Excavation	185	\$0.01	\$1.85	\$0.00	185.00	\$1.85	\$0.00	\$1.85	1	\$0.00
96.	Imported Granular Backfill	670	\$1.00	\$670.00	\$0.00		\$0.00	\$0.00	\$0.00	0	\$670.00
97.	Connect to Existing Sanitary Sewer	1	\$750.00	\$750.00	\$3,000.00		\$0.00	\$0.00	\$3,000.00	4	-\$2,250.00
98.	Connect to Existing Sanitary Sewer (Core and	1	\$4,500.00	\$4,500.00	\$0.00	1.00	\$4,500.00	\$0.00	\$4,500.00	1	\$0.00
99.	Adjust Existing Sanitary Sewer Manhole	1	\$300.00	\$300.00	\$0.00		\$0.00	\$0.00	\$0.00	0	\$300.00

100.	Adjust & Waterproof Existing Sanitary Manhole	1	\$500.00	\$500.00	\$0.00	1.00	\$500.00	\$0.00	\$500.00	1	\$0.00
101.	Abandon Existing Sanitary Sewer & Remove	1	\$2,000.00	\$2,000.00	\$1,000.00	0.50	\$1,000.00	\$0.00	\$2,000.00	1	\$0.00
102.	Temporary Existing Sewer Main Connection	1	\$600.00	\$600.00	\$0.00	1.00	\$600.00	\$0.00	\$600.00	1	\$0.00
Storm Sewer											
103.	Type 1 Storm Sewer Manhole	2	\$1,750.00	\$3,500.00	\$3,500.00		\$0.00	\$0.00	\$3,500.00	1	\$0.00
104.	Type 1 Storm Sewer Inlet Manhole	4	\$1,850.00	\$7,400.00	\$7,400.00		\$0.00	\$0.00	\$7,400.00	1	\$0.00
105.	Type 3 Storm Sewer Manhole	1	\$2,900.00	\$2,900.00	\$2,900.00		\$0.00	\$0.00	\$2,900.00	1	\$0.00
106.	Type 3 Storm Sewer Inlet	11	\$1,220.00	\$13,420.00	\$13,420.00		\$0.00	\$0.00	\$13,420.00	1	\$0.00
107.	30-Inch Catch Basin	3	\$1,300.00	\$3,900.00	\$2,600.00		\$0.00	\$0.00	\$2,600.00	0.66666667	\$1,300.00
108.	15-Inch RCP Storm Sewer Pipe	805	\$29.00	\$23,345.00	\$15,225.00		\$0.00	\$0.00	\$15,225.00	0.65217391	\$8,120.00
109.	18-Inch RCP Storm Sewer Pipe	64	\$32.00	\$2,048.00	\$2,048.00	10.00	\$320.00	\$0.00	\$2,368.00	1.15625	-\$320.00
110.	21-Inch RCP Storm Sewer Pipe	106	\$38.00	\$4,028.00	\$4,104.00		\$0.00	\$0.00	\$4,104.00	1.01886792	-\$76.00
111.	24-Inch RCP Storm Sewer Pipe	205	\$40.00	\$8,200.00	\$8,200.00		\$0.00	\$0.00	\$8,200.00	1	\$0.00
112.	30-Inch RCP Storm Sewer Pipe	54	\$54.00	\$2,916.00	\$2,916.00		\$0.00	\$0.00	\$2,916.00	1	\$0.00
113.	15-inch RCP Apron Endwall with Cut-off Wall	1	\$1,010.00	\$1,010.00	\$0.00		\$0.00	\$0.00	\$0.00	0	\$1,010.00
114.	24-inch RCP Apron Endwall with Cut-off Wall	1	\$1,560.00	\$1,560.00	\$1,560.00		\$0.00	\$0.00	\$1,560.00	1	\$0.00
115.	30-inch RCP Apron Endwall with Cut-off Wall	1	\$2,050.00	\$2,050.00	\$2,050.00		\$0.00	\$0.00	\$2,050.00	1	\$0.00
116.	Sidewalk Trench Drain	4	\$600.00	\$2,400.00	\$0.00	3.00	\$1,800.00	\$0.00	\$1,800.00	0.75	\$600.00
117.	Adjust Existing Storm Sewer Manhole	1	\$300.00	\$300.00	\$0.00	1.00	\$300.00	\$0.00	\$300.00	1	\$0.00
118.	Trench Undercut, Backfill, and Fabric	50	\$1.00	\$50.00	\$50.00		\$0.00	\$0.00	\$50.00	1	\$0.00
119.	Connect to Existing Storm Sewer	1	\$500.00	\$500.00	\$250.00	0.50	\$250.00	\$0.00	\$500.00	1	\$0.00
120.	Remove Existing Storm Sewer	1	\$2,500.00	\$2,500.00	\$2,500.00		\$0.00	\$0.00	\$2,500.00	1	\$0.00
STREET LIGHTING & ELECTRICAL											
121.	Electrical Allowance	1	\$0.00	\$5,000.00	\$0.00		\$0.00	\$0.00	\$0.00	0	\$5,000.00
122.	General Electrical Construction	1	\$53,950.00	\$53,950.00	\$26,975.00	0.50	\$26,975.00	\$0.00	\$53,950.00	1	\$0.00
123.	General Electrical Demolition	1	\$6,500.00	\$6,500.00	\$0.00	1.00	\$6,500.00	\$0.00	\$6,500.00	1	\$0.00
124.	Type 1 Base - B1	16	\$500.00	\$8,000.00	\$0.00	15.00	\$7,500.00	\$0.00	\$7,500.00	0.9375	\$500.00
125.	Type 2 Base - B2	4	\$500.00	\$2,000.00	\$0.00	1.00	\$500.00	\$0.00	\$500.00	0.25	\$1,500.00
126.	Type 3 Base - B3	11	\$465.00	\$5,115.00	\$0.00	11.00	\$5,115.00	\$0.00	\$5,115.00	1	\$0.00
127.	Type 4 Base - B4	6	\$665.00	\$3,990.00	\$0.00	6.00	\$3,990.00	\$0.00	\$3,990.00	1	\$0.00
128.	Type 4 Base - B5	4	\$475.00	\$1,900.00	\$0.00	4.00	\$1,900.00	\$0.00	\$1,900.00	1	\$0.00
129.	Pole - P1	16	\$1,665.00	\$26,640.00	\$0.00	16.00	\$26,640.00	\$0.00	\$26,640.00	1	\$0.00
130.	Pole - P2	6	\$1,175.00	\$7,050.00	\$0.00	6.00	\$7,050.00	\$0.00	\$7,050.00	1	\$0.00
131.	Pole - P3	2	\$2,150.00	\$4,300.00	\$0.00		\$0.00	\$0.00	\$0.00	0	\$4,300.00
132.	Fixture - Y1A	20	\$1,675.00	\$33,500.00	\$0.00		\$0.00	\$0.00	\$0.00	0	\$33,500.00
133.	Fixture - Y2A	4	\$1,550.00	\$6,200.00	\$0.00		\$0.00	\$0.00	\$0.00	0	\$6,200.00
134.	Fixture - Y3A	11	\$1,125.00	\$12,375.00	\$0.00	11.00	\$12,375.00	\$0.00	\$12,375.00	1	\$0.00
135.	Pull Box	6	\$575.00	\$3,450.00	\$0.00	6.00	\$3,450.00	\$0.00	\$3,450.00	1	\$0.00
136.	20 - PP - 1 Existing Lift Station Power Pedestal	1	\$9,675.00	\$9,675.00	\$0.00	1.00	\$9,675.00	\$0.00	\$9,675.00	1	\$0.00
137.	30 - LP - 1 Rectangular Shelter Power Pedestal	1	\$1,075.00	\$1,075.00	\$0.00	1.00	\$1,075.00	\$0.00	\$1,075.00	1	\$0.00
138.	40 - LP - 1 Plaza Area Shelter Power Pedestal	1	\$1,075.00	\$1,075.00	\$0.00	1.00	\$1,075.00	\$0.00	\$1,075.00	1	\$0.00
139.	50 - LP - 1 Restroom MTR Socket, Service, and	1	\$1,350.00	\$1,350.00	\$0.00	1.00	\$1,350.00	\$0.00	\$1,350.00	1	\$0.00
140.	50 - LCP - 1 Restroom Building Lighting	1	\$10,500.00	\$10,500.00	\$0.00	1.00	\$10,500.00	\$0.00	\$10,500.00	1	\$0.00
141.	Reconnect 50 - LP - B	1	\$400.00	\$400.00	\$0.00	1.00	\$400.00	\$0.00	\$400.00	1	\$0.00
142.	STR 20 - Lift Station Electrical Construction	1	\$2,950.00	\$2,950.00	\$0.00	1.00	\$2,950.00	\$0.00	\$2,950.00	1	\$0.00
143.	STR 50 - Existing Restroom & Lift Station	1	\$1,300.00	\$1,300.00	\$0.00	0.50	\$650.00	\$0.00	\$650.00	0.5	\$650.00
144.	Remove, Salvage, and Reinstall Existing Light	1	\$260.00	\$260.00	\$0.00	1.00	\$260.00	\$0.00	\$260.00	1	\$0.00
MUNICIPAL PARKING LOT											
145.	Unclassified Excavation	1	\$10,000.00	\$10,000.00	\$10,000.00		\$0.00	\$0.00	\$10,000.00	1	\$0.00
146.	12-inch Crushed Aggregate Base Course	1,375	\$10.80	\$14,850.00	\$14,391.86	252.40	\$2,725.92	\$0.00	\$17,117.78	1.15271273	-\$2,267.78
147.	3.5-inch Asphaltic Concrete Pavement	400	\$67.23	\$26,892.00	\$13,580.46	148.17	\$9,961.47	\$0.00	\$23,541.93	0.875425	\$3,350.07

148.	4-inch White Pavement Marking	1,100	\$1.00	\$1,100.00	\$0.00	800.00	\$800.00	\$0.00	\$800.00	0.72727273	\$300.00
149.	18-inch Concrete Curb and Gutter	905	\$15.50	\$14,027.50	\$11,423.50	190.00	\$2,945.00	\$0.00	\$14,368.50	1.02430939	-\$341.00
150.	18-inch White Pavement Marking	12	\$7.50	\$90.00	\$0.00	16.00	\$120.00	\$0.00	\$120.00	1.33333333	-\$30.00
151.	White Directional Arrow Pavement Marking	10	\$180.00	\$1,800.00	\$0.00	9.00	\$1,620.00	\$0.00	\$1,620.00	0.9	\$180.00
152.	Retaining Wall	800	\$37.75	\$30,200.00	\$26,425.00	174.00	\$6,568.50	\$0.00	\$32,993.50	1.0925	-\$2,793.50
153.	Type 3 Storm Inlet	4	\$1,175.00	\$4,700.00	\$2,350.00		\$0.00	\$0.00	\$2,350.00	0.5	\$2,350.00
154.	15-inch RCP Storm Sewer	85	\$29.00	\$2,465.00	\$2,291.00		\$0.00	\$0.00	\$2,291.00	0.92941176	\$174.00
155.	4-inch Concrete Sidewalk with Granular Base	1,825	\$4.50	\$8,212.50	\$0.00	1,620.00	\$7,290.00	\$0.00	\$7,290.00	0.88767123	\$922.50
156.	Landscaping Allowance	1	\$0.00	\$6,000.00	\$0.00		\$0.00	\$0.00	\$0.00	0	\$6,000.00
157.	Clearing and Grubbing	1	\$1,200.00	\$1,200.00	\$1,200.00		\$0.00	\$0.00	\$1,200.00	1	\$0.00
158.	Turf and Site Restoration	1	\$2,000.00	\$2,000.00	\$0.00	1.00	\$2,000.00	\$0.00	\$2,000.00	1	\$0.00
159.	Repair Concrete Retaining Wall	1	\$2,500.00	\$2,500.00	\$2,500.00		\$0.00	\$0.00	\$2,500.00	1	\$0.00
160.	Parking Wheel Stop	2	\$350.00	\$700.00	\$0.00	3.00	\$1,050.00	\$0.00	\$1,050.00	1.5	-\$350.00
161.	R1-1 Sign	1	\$120.00	\$120.00	\$0.00	1.00	\$120.00	\$0.00	\$120.00	1	\$0.00
162.	R5-1 Sign	2	\$120.00	\$240.00	\$0.00	2.00	\$240.00	\$0.00	\$240.00	1	\$0.00
163.	R6-2L Sign	1	\$100.00	\$100.00	\$0.00	1.00	\$100.00	\$0.00	\$100.00	1	\$0.00
164.	R7-2D Sign	4	\$75.00	\$300.00	\$0.00	4.00	\$300.00	\$0.00	\$300.00	1	\$0.00
165.	W16-5P Sign	1	\$90.00	\$90.00	\$0.00	1.00	\$90.00	\$0.00	\$90.00	1	\$0.00
166.	R-Special	1	\$150.00	\$150.00	\$0.00	1.00	\$150.00	\$0.00	\$150.00	1	\$0.00
167.	Remove, Salvage, and Reinstall Bushes	1	\$800.00	\$800.00	\$0.00		\$0.00	\$0.00	\$0.00	0	\$800.00
168.	Railing	165	\$195.00	\$32,175.00	\$0.00	143.00	\$27,885.00	\$0.00	\$27,885.00	0.86666667	\$4,290.00
ALLEY RECONSTRUCTION											
169.	Remove Existing Asphalt Pavement	1	\$1,000.00	\$1,000.00	\$0.00	1.00	\$1,000.00	\$0.00	\$1,000.00	1	\$0.00
170.	Excavation Below Subgrade	200	\$0.01	\$2.00	\$0.00		\$0.00	\$0.00	\$0.00	0	\$2.00
171.	Excavation Below Subgrade w/ Imported Geogrid	25	\$28.20	\$705.00	\$0.00		\$0.00	\$0.00	\$0.00	0	\$705.00
172.	Geogrid	75	\$2.60	\$195.00	\$0.00		\$0.00	\$0.00	\$0.00	0	\$195.00
173.	4-inch Asphaltic Concrete Pavement	400	\$62.73	\$25,092.00	\$0.00	220.00	\$13,800.60	\$0.00	\$13,800.60	0.55	\$11,291.40
174.	4-inch White Pavement Marking	1,090	\$1.00	\$1,090.00	\$0.00		\$0.00	\$0.00	\$0.00	0	\$1,090.00
175.	Crushed Aggregate Base Course	50	\$11.30	\$565.00	\$0.00	50.00	\$565.00	\$0.00	\$565.00	1	\$0.00
RIVERSIDE BOAT LAUNCH											
176.	Mobilization, Bonds, and Insurance	1	\$4,000.00	\$4,000.00	\$0.00		\$0.00	\$0.00	\$0.00	0	\$4,000.00
177.	Turf and Site Restoration	1	\$2,000.00	\$2,000.00	\$0.00		\$0.00	\$0.00	\$0.00	0	\$2,000.00
178.	Turbidity Barrier	1	\$8,000.00	\$8,000.00	\$0.00		\$0.00	\$0.00	\$0.00	0	\$8,000.00
179.	Traffic Control	1	\$800.00	\$800.00	\$0.00		\$0.00	\$0.00	\$0.00	0	\$800.00
180.	Erosion Control	1	\$1,800.00	\$1,800.00	\$0.00		\$0.00	\$0.00	\$0.00	0	\$1,800.00
181.	Erosion Mat	50	\$2.00	\$100.00	\$0.00		\$0.00	\$0.00	\$0.00	0	\$100.00
182.	Clearing and Grubbing	1	\$1,000.00	\$1,000.00	\$0.00		\$0.00	\$0.00	\$0.00	0	\$1,000.00
183.	Concrete Quality Control	1	\$100.00	\$100.00	\$0.00		\$0.00	\$0.00	\$0.00	0	\$100.00
184.	Unclassified Excavation	1	\$12,000.00	\$12,000.00	\$0.00		\$0.00	\$0.00	\$0.00	0	\$12,000.00
185.	Finished Breaker Run	5,150	\$10.80	\$55,620.00	\$0.00		\$0.00	\$0.00	\$0.00	0	\$55,620.00
186.	Geotextile	3,900	\$4.03	\$15,717.00	\$0.00		\$0.00	\$0.00	\$0.00	0	\$15,717.00
187.	Excavation below Subgrade w/ Imported Breaker	2,600	\$26.20	\$68,120.00	\$0.00		\$0.00	\$0.00	\$0.00	0	\$68,120.00
188.	Reinforced Concrete Launch and Base w/ Concrete Ramp Keyway with Base	1	\$26,000.00	\$26,000.00	\$0.00		\$0.00	\$0.00	\$0.00	0	\$26,000.00
189.	Concrete Ramp Keyway with Base	2	\$5,500.00	\$11,000.00	\$0.00		\$0.00	\$0.00	\$0.00	0	\$11,000.00
190.	3.5-Inch Asphaltic Concrete Pavement	800	\$66.19	\$52,952.00	\$0.00		\$0.00	\$0.00	\$0.00	0	\$52,952.00
191.	12-inches Crushed Aggregate Base Course	2,550	\$4.40	\$11,220.00	\$0.00		\$0.00	\$0.00	\$0.00	0	\$11,220.00
192.	18-inch Concrete Curb and Gutter	170	\$15.00	\$2,550.00	\$0.00		\$0.00	\$0.00	\$0.00	0	\$2,550.00
193.	Medium Rip-Rap with Fabric	225	\$45.00	\$10,125.00	\$0.00		\$0.00	\$0.00	\$0.00	0	\$10,125.00
194.	7-inch Concrete Approach with 8-inch Base	500	\$7.75	\$3,875.00	\$0.00		\$0.00	\$0.00	\$0.00	0	\$3,875.00
195.	4-inch Concrete Sidewalk with Granular Base	2,400	\$4.50	\$10,800.00	\$0.00		\$0.00	\$0.00	\$0.00	0	\$10,800.00

196.	Removable Bollard	2	\$600.00	\$1,200.00	\$0.00	\$0.00	\$0.00	\$0.00	\$0.00	\$1,200.00	
197.	4-inch White Pavement Markings	1,700	\$1.00	\$1,700.00	\$0.00	\$0.00	\$0.00	\$0.00	\$0.00	\$1,700.00	
198.	White Direction Arrow Pavement Marking	6	\$180.00	\$1,080.00	\$0.00	\$0.00	\$0.00	\$0.00	\$0.00	\$1,080.00	
199.	ADA Accessible White Symbol Pavement	1	\$80.00	\$80.00	\$0.00	\$0.00	\$0.00	\$0.00	\$0.00	\$80.00	
200.	Parking Wheel Stop	11	\$120.00	\$1,320.00	\$0.00	\$0.00	\$0.00	\$0.00	\$0.00	\$1,320.00	
201.	R1-1 Sign	1	\$120.00	\$120.00	\$0.00	\$0.00	\$0.00	\$0.00	\$0.00	\$120.00	
202.	R5-1 Sign	1	\$100.00	\$100.00	\$0.00	\$0.00	\$0.00	\$0.00	\$0.00	\$100.00	
203.	R6-2R Sign	1	\$100.00	\$100.00	\$0.00	\$0.00	\$0.00	\$0.00	\$0.00	\$100.00	
204.	R7-112 Sign	1	\$40.00	\$40.00	\$0.00	\$0.00	\$0.00	\$0.00	\$0.00	\$40.00	
205.	R7-8A Sign	1	\$14.00	\$14.00	\$0.00	\$0.00	\$0.00	\$0.00	\$0.00	\$14.00	
206.	R7-8V Sign	1	\$140.00	\$140.00	\$0.00	\$0.00	\$0.00	\$0.00	\$0.00	\$140.00	
207.	Sign Post	2	\$100.00	\$200.00	\$0.00	\$0.00	\$0.00	\$0.00	\$0.00	\$200.00	
208.	Detectable Warning Field	16	\$50.00	\$800.00	\$0.00	\$0.00	\$0.00	\$0.00	\$0.00	\$800.00	
209.	Message Board, Complete	1	\$3,000.00	\$3,000.00	\$0.00	\$0.00	\$0.00	\$0.00	\$0.00	\$3,000.00	
Storm Sewer											
210.	Type I Manhole	1	\$3,200.00	\$3,200.00	\$0.00	\$0.00	\$0.00	\$0.00	\$0.00	\$3,200.00	
211.	Storm Inlet, Type 3	1	\$1,220.00	\$1,220.00	\$0.00	\$0.00	\$0.00	\$0.00	\$0.00	\$1,220.00	
212.	18-inch RCP Storm Sewer	30	\$34.00	\$1,020.00	\$0.00	\$0.00	\$0.00	\$0.00	\$0.00	\$1,020.00	
213.	18-inch RCP Apron Endwall with Cut-Off Wall	1	\$1,250.00	\$1,250.00	\$0.00	\$0.00	\$0.00	\$0.00	\$0.00	\$1,250.00	
214.	Trench Drain	40	\$215.00	\$8,600.00	\$0.00	\$0.00	\$0.00	\$0.00	\$0.00	\$8,600.00	
215.	18-inch RCP Storm Sewer Bend	1	\$620.00	\$620.00	\$0.00	\$0.00	\$0.00	\$0.00	\$0.00	\$620.00	
Water Main											
216.	Remove and Salvage Existing Hydrant and Connect to Existing Water Main	1	\$400.00	\$400.00	\$0.00	\$0.00	\$0.00	\$0.00	\$0.00	\$400.00	
217.	Hydrant, Complete	1	\$3,225.00	\$3,225.00	\$0.00	\$0.00	\$0.00	\$0.00	\$0.00	\$3,225.00	
218.	6-inch Valve and Box	1	\$1,120.00	\$1,120.00	\$0.00	\$0.00	\$0.00	\$0.00	\$0.00	\$1,120.00	
219.	6-inch Ductile Iron Water Main	18	\$50.00	\$900.00	\$0.00	\$0.00	\$0.00	\$0.00	\$0.00	\$900.00	
AA1 ADDITIVE ALTERNATE 1. - Concrete											
1.	7-inch Roadway Concrete Pavement	9,900	\$32.00	\$316,800.00	\$128,000.00	5,000.00	\$160,000.00	\$0.00	\$288,000.00	0.90909091	\$28,800.00
2.	Concrete High Early and Phasing	1	\$2,500.00	\$2,500.00	\$0.00	1.00	\$2,500.00	\$0.00	\$2,500.00	1	\$0.00
3.	9-inch Roadway Crushed Aggregate Base	13,000	\$3.00	\$39,000.00	\$15,000.00	7,500.00	\$22,500.00	\$0.00	\$37,500.00	0.96153846	\$1,500.00
4.	9-inch Roadway Crushed Aggregate Base	100	\$11.10	\$1,110.00	\$0.00		\$0.00	\$0.00	\$0.00	0	\$1,110.00
5.	7-inch Colored Roadway Concrete Pavement	2,100	\$5.50	\$11,550.00	\$0.00	1,058.00	\$5,819.00	\$0.00	\$5,819.00	0.50380952	\$5,731.00
6.	Concrete Quality Control - Roadway	1	\$100.00	\$100.00	\$0.00	0.50	\$50.00	\$0.00	\$50.00	0.5	\$50.00
7.	3.5-inch Driveway Asphaltic Concrete Pavement	165	\$107.00	\$17,655.00	\$0.00	111.64	\$11,945.48	\$0.00	\$11,945.48	0.67660606	\$5,709.52
8.	9-inch Driveway Crushed Aggregate Base	415	\$11.50	\$4,772.50	\$3,006.68	44.11	\$507.27	\$0.00	\$3,513.94	0.73628916	\$1,258.56
9.	Tack Coat	20	\$5.00	\$100.00	\$0.00		\$0.00	\$0.00	\$0.00	0	\$100.00
10.	Under Drain	4,400	\$7.00	\$30,800.00	\$14,000.00	2,300.00	\$16,100.00	\$0.00	\$30,100.00	0.97727273	\$700.00
Totals				\$2,050,973.95	\$678,637.17		\$789,433.28		\$1,468,070.45		\$582,903.50

Contractor's Application For Payment No. 2

To (Owner): City of Mauston	Application Period: to 8-23-13	Application Date: 8-24-13
Project: 2013 St & Park-Project B	From (Contractor):Pember Companies, Inc.	Notice to Proceed Date:
	Contract:	Via (Engineer) MSA
Owner's Contract No.:	Contractor's Project No.: 13-100	Engineer's Project No.: 00044031.0-Project B

Application for Payment

Change Order Summary

Approved Change Orders		
Number	Additions	Deductions
TOTALS	\$0.00	\$0.00
NET CHANGE BY CHANGE ORDERS		\$0.00

1. ORIGINAL CONTRACT PRICE	\$ 485,170.00
2. Net change by Change Orders	\$ 0.00
3. CURRENT CONTRACT PRICE (Line 1 + 2)	\$ 485,170.00
4. TOTAL COMPLETED AND STORED TO DATE (Column G on Progress Estimate)	\$ 423,147.50
5. RETAINAGE:	
a. <u>2.5</u> % x 423147.50 Work Completed	\$ 12,938.68
b. _____ % x \$ _____ Stored Material	\$ _____
c. Total Retainage (Line 5a + Line 5b)	\$ 12,938.68
6. AMOUNT ELIGIBLE TO DATE (Line 4 - Line 5c)	\$ 410,208.82
7. LESS PREVIOUS PAYMENTS (Line 6 from prior Application)	\$ 51,570.75
8. AMOUNT DUE THIS APPLICATION	\$ 358,638.07
9. BALANCE TO FINISH, PLUS RETAINAGE (Column I on Progress Estimate + Line 5 above)	\$ 62,022.50

Contractor's Certification

The undersigned Contractor certifies that: (1) all previous progress payments received from Owner on account of Work done under the Contract have been applied on account to discharge Contractor's legitimate obligations incurred in connection with Work covered by prior Applications for Payment; (2) title of all Work, materials and equipment incorporated in said Work or otherwise listed in or covered by this Application for Payment will pass to Owner at time of payment free and clear of all Liens, security interests and encumbrances (except such as are covered by a Bond acceptable to Owner indemnifying Owner against any such Liens, security interest or encumbrances); and (3) all Work covered by this Application for Payment is in accordance with the Contract Documents and is not defective.

Payment of: \$ 358,638.07
(Line 8 or other - attach explanation of other amount)

is recommended by: Raina John
(Engineer)

9/5/13
(Date)

Payment of: \$ _____
(Line 8 or other - attach explanation of other amount)

is approved by: _____
(Owner)

(Date)

By: Brent Pember, Pres. Date: 9/5/13

Approved by: _____
Funding Agency (if applicable)

(Date)

Progress Estimate

Contractor's Application

For (contrz City of Mauston				Application Number: 2							
Applicatio: to 8-23-13				Application Date: 8/24/2013							
A		B	C	D	E	F	G	H	I		
Item Bid Item No.	Description	Bid Quantity	Unit Price	Bid Value	Work Completed		Materials Presently Stored (not in C or E)	Total Completed and Stored to Date		Balance to Finish (B - G)	
					From Previous Application	Quantity this Period		Value this Application	\$ (C + E + F)		% (G / B)
1.	Mobilization, Bonds, and Insurance	1	\$17,000.00	\$17,000.00	8,500.00	0.50	\$8,500.00	\$0.00	\$17,000.00	1	\$0.00
2	Turf and Site Restoration	1	\$21,000.00	\$21,000.00		0.70	\$14,700.00	\$0.00	\$14,700.00	0.7	\$6,300.00
3	Traffic Control	1	\$3,500.00	\$3,500.00	1,750.00	0.50	\$1,750.00	\$0.00	\$3,500.00	1	\$0.00
4	Erosion Control	1	\$2,500.00	\$2,500.00	1,250.00	0.50	\$1,250.00	\$0.00	\$2,500.00	1	\$0.00
5	Erosion Mat	100	\$1.60	\$160.00			\$0.00	\$0.00	\$0.00	0	\$160.00
6	Dewatering	1	\$650.00	\$650.00	325.00	0.50	\$325.00	\$0.00	\$650.00	1	\$0.00
7	Clearing and Grubbing	1	\$360.00	\$360.00	360.00		\$0.00	\$0.00	\$360.00	1	\$0.00
8	Concrete Quality Control	1	\$800.00	\$800.00		1.00	\$800.00	\$0.00	\$800.00	1	\$0.00
9	Plaza Park Shelter	1	\$92,000.00	\$92,000.00	18,400.00	0.58	\$53,360.00	\$0.00	\$71,760.00	0.78	\$20,240.00
10	Plaza Patio	1	\$63,000.00	\$63,000.00	6,300.00	0.90	\$56,700.00	\$0.00	\$63,000.00	1	\$0.00
11	Rectangular Park Shelter	1	\$50,000.00	\$50,000.00	10,000.00	0.80	\$40,000.00	\$0.00	\$50,000.00	1	\$0.00
12	Hexagon Park Shelter	1	\$37,000.00	\$37,000.00	7,400.00	0.80	\$29,600.00	\$0.00	\$37,000.00	1	\$0.00
13	ADA Accessible Fishing Pier	1	\$52,000.00	\$52,000.00		1.00	\$52,000.00	\$0.00	\$52,000.00	1	\$0.00
14	Playground and Safe Area	1	\$57,000.00	\$57,000.00		1.00	\$57,000.00	\$0.00	\$57,000.00	1	\$0.00
15	Remove and Restore Tennis Court Area	1	\$8,000.00	\$8,000.00		1.00	\$8,000.00	\$0.00	\$8,000.00	1	\$0.00
16	4-inch Concrete Sidewalk with Granular	150	\$5.50	\$825.00		55.00	\$302.50	\$0.00	\$302.50	0.36666667	\$522.50
17	Recycled Plastic Benches	5	\$1,300.00	\$6,500.00		3.00	\$3,900.00	\$0.00	\$3,900.00	0.6	\$2,600.00
18	Recycled Plastic Picnic Tables	11	\$2,000.00	\$22,000.00		11.00	\$22,000.00	\$0.00	\$22,000.00	1	\$0.00
19	Bike Racks	2	\$650.00	\$1,300.00		2.00	\$1,300.00	\$0.00	\$1,300.00	1	\$0.00
20	Floating Boarding Dock	1	\$30,000.00	\$30,000.00			\$0.00	\$0.00	\$0.00	0	\$30,000.00
21	Trash Receptacles	8	\$1,100.00	\$8,800.00		6.00	\$6,600.00	\$0.00	\$6,600.00	0.75	\$2,200.00
ELECTRICAL											
22	Fixture - F1	2	\$1,450.00	\$2,900.00		2.00	\$2,900.00	\$0.00	\$2,900.00	1	\$0.00
23	Fixture - F2	6	\$400.00	\$2,400.00		6.00	\$2,400.00	\$0.00	\$2,400.00	1	\$0.00
24	Fixture - F3	3	\$525.00	\$1,575.00		3.00	\$1,575.00	\$0.00	\$1,575.00	1	\$0.00
25	STR 30 - Rectangle Shelter Electrical	1	\$1,100.00	\$1,100.00		1.00	\$1,100.00	\$0.00	\$1,100.00	1	\$0.00
26	STR 40 - Plaza Shelter Electrical	1	\$750.00	\$750.00		1.00	\$750.00	\$0.00	\$750.00	1	\$0.00
27	STR 70 - Hexagon Shelter Electrical	1	\$2,050.00	\$2,050.00		1.00	\$2,050.00	\$0.00	\$2,050.00	1	\$0.00
Totals				\$485,170.00	54,285.00		\$368,862.50		\$423,147.50		\$62,022.50

Quotes for HWY 12/16 ROW Acquisition

	MSA	Terra Venture	Timber Selissen	Miesbauer
Apraisal	1,200	1,400	800	950
TLE Neg	850	1,300	450	950
Fee Neg	1,000	1,500	650	1,400
Project Book & Reports	5,100	3,000	4,000	2,700
Encroachment	300	500	-	-
Total w/out Appraisals	51,000	69,800	33,950	57,900
Total w Appraisals	69,000	93,800	44,350	72,150



Acquisition • Relocation • Property Management • Project Management

***PROPOSAL FOR
REAL ESTATE SERVICES
FOR***

Project 5880-02-22

USH 12

***City of Mauston, East State Street
(Hanover Street – Pine Street)
Juneau County***

City of Mauston

*Timbers-Selissen Land Specialists, Inc.
1030 Oak Ridge Drive, Suite 2, Eau Claire, WI 54701
Telephone: (715) 830-0544 Fax: (715) 830-0545*

PROJECT UNDERSTANDING

The City of Mauston and the State of Wisconsin, Department of Transportation are planning the reconstruction of USH 12 from Hanover Street to Pine Street. As part of the reconstruction, it is estimated that additional property rights will be required from 51 property owners. 36 parcels require the acquisition of Temporary Limited Easements and the remaining 15 parcels each require the acquisition of Fee and Temporary Limited Easements.

After a thorough review of the project all of the parcels are considered to be nominal in nature. The request for proposals from the City of Mauston asks for appraisal costs for all of the 15 fee acquisition parcels. These parcels will require short form appraisals be prepared by Radichel and Associates - State Certified General Real Estate Appraisers. The remainder of the parcels will be acquired using the nominal process.

PROJECT MANAGEMENT

Management Team

It is proposed that the project manager and contact person be Mr. David Selissen of Timbers-Selissen Land Specialists, Inc.

The general management duties are considered to be the following:

- Ensure all statutory requirements are met as established by the Bureau of Highway Real Estate (i.e. the United States and State of Wisconsin Constitutions, The Uniform Relocation Assistance and Real Property Acquisition Policies Act of 1970; URARPA, as amended; 49 CFR 24.101(13), 201(d), and Wisconsin State Statute Chapter 32).
- Provide the professional staff to maintain project schedules and quality.
- Coordinate the various tasks to ensure a seamless transition between those tasks.
- Coordinate plat revisions.
- Prepare R/W certifications.

The specific duties of the Project Manager are considered to be the following:

- Develop, based on overall project timelines, an acquisition schedule.
- Direct adequate acquisition resources to maintain quality and acquisition schedules.
- Review and recommend possible administrative revisions.
- Review vouchers and recommend payment.
- Maintain overall project acquisition consistency.
- Compile accurate acquisition status information electronically.

We have created an experienced team with enough members to complete the necessary real estate services. Initial abstracts should be provided by the project plat preparer. Costs for any updates of title are part of the per parcel acquisition fee.

A status sheet will be maintained on an ongoing basis and submitted to the client upon request. The manager will be available for meetings with the client when needed.

Costs for management services are included in the per parcel rates on the acquisition services fee schedule.

Client/Consultant Coordination

We will prepare a detailed spreadsheet to track parcel progress and update it on an ongoing basis. It will be sent to the client on a monthly basis or as needed.

PROJECT TASKS

Appraisal

As indicated above the 15 "fee" parcels will be appraised as part of this proposal. It is proposed that Radichel & Associates be retained to complete the appraisals. It is also estimated that there may be up three nominal parcels that may request an appraisal as well for a total of 18 short form appraisals.

1 project data book	\$4,000.00
<u>18 short form appraisals @ \$800 per appraisal</u>	<u>\$14,400.00</u>
TOTAL	\$18,400.00

If other appraisals are required by the project the following cost schedule would apply:

Short Format Summary Appraisal - ~~\$1,200~~⁸⁰⁰ per appraisal
Standard Abbreviated/ Before & After Appraisal - \$1,500 per appraisal
Before and After – Residential - \$2,500.00
Before and After – Commercial - \$3,000.00

Acquisition

Our firm offers Laura Humphrey, Cheri Barna, Cindy White and Ashley Bedell as the project agents. Our proposed agents have solid acquisition experience in the right of way acquisition field and have been approved by WisDOT. The costs for the necessary acquisition services are on a per parcel basis as follows:

15 Fee Parcels @ \$650 per parcel	= \$ 9,750.00
<u>36 TLE Parcels @ \$450 per parcel</u>	<u>= \$16,200.00</u>
TOTAL ACQUISITION FEES	\$25,950.00

In addition to the acquisition of property rights from private owners, our agents are experienced in the acquisition of utility rights which may be required by this project. If releases of rights are required for utilities those costs would be on a per utility cost of \$650.00.

* The cost to remove the ROW encroachment is part of the above acquisition costs.

Acquisition Tasks

Our team will provide complete and fully documented negotiation services. These services will be provided in conformance with the WisDOT manual, the Wisconsin Statutes, other appropriate and pertinent State and Federal laws, policies and guidelines.

We would ask the client to provide the following:

- Most up to date plats (ongoing)
- Most up to date construction plans/profile/cross sections (ongoing)
- Initial Title Searches (from plat preparer)
- Legal descriptions of the acquisitions
- Approved Relocation Order

At the completion of the project, we will supply the client with individual parcel folders containing (when required):

- Title Search Report
- Typed Partial Release
- Copy of Introductory/Brochure letter
- Property Inventory Report
- Original and Copy of Appraisal Report
- Approved Offering Price Report
- Statement to the Construction Engineer
- Neg. Diary (Fully Documented)
- Parcel check List
- Closing Statement Form
- W-9 Form
- Offering Price Letter

We will send an Introduction/Brochure letter and "Rights of Landowners Under Wisconsin Eminent Domain Law" brochure to each parcel owner.

Our acquisition team will assume responsibility for the final disposition of the acquisition including voucher, payment, recording, and all condemnation actions required.

Any appraisal reports received from the property owners shall be handled in accordance with the WisDOT manual. We will submit a copy of the Appraisal Report along with a recommendation for payment or non-payment, to our Client for review if requested.

When Administrative Revisions are warranted due to errors, design changes, owner's counter offers, litigation protection or other reasons, we will attempt to secure a purchase agreement from the owner subject to Client approval in the case of a minor adjustment. When a significant increase is involved, we will recommend that a conference be set up with the Client to discuss the proposed settlement prior to making any commitments to the property owner. We will be prepared to present a recommendation and justification by means of factual data available. In either event we will formally submit an Administrative Revision to the Client for consideration and approval.

Utility Coordination

It is understood that there are no utility parcels that will require releases of rights. Timbers-Selissen will work with the utilities in securing the releases of rights needed for the project.

PROJECT TEAM QUALIFICATIONS AND EXPERIENCE

Project Team

Real Estate Staff	Assignment	Company
David J. Selissen	Project Manager	Timbers-Selissen
Laura Humphrey	Acquisition	Timbers-Selissen
Cheri Barna	Acquisition	Timbers-Selissen
Cindy White	Acquisition	Timbers-Selissen
Ashley Bedell	Acquisition	Timbers-Selissen
Frederick Radichel	Appraisal	Radichel & Associates
John Radichel	Appraisal	Radichel & Associates

Company profiles and resumes for each team member are provided on the following pages.


SUMMARY OF COSTS – APPRAISING ALL PARCELS

Project Management	\$ *
Appraisal/Sales Study	\$18,400.00
<u>Negotiations</u>	<u>\$25,950.00</u>
TOTAL	\$44,350.00

* Included in the per parcel acquisition rate.

Thank you for the opportunity to provide a proposal for this project. We feel we have assembled a team capable of completing this project in a professional and timely manner. If there are any questions, please call at (715) 830-0544.

Sincerely,

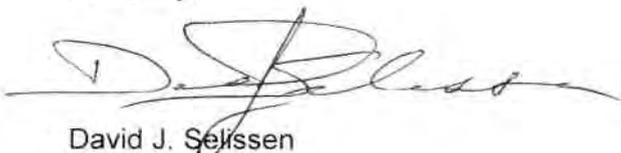

David J. Selissen
Principal

PRELIMINARY COST ESTIMATE
Lift Station No. 7 (South Elm Street)
Mauston, Wisconsin

Sanitary Sewer

Quantity	Unit	Item	Unit Price		Total
1	ea.	Connect to Existing Manhole	\$	750.00	\$ 750.00
450	lin. ft.	8" SDR 35 PVC Sewer Main	\$	45.00	\$ 20,250.00
1	ea.	48" Dia. Manhole	\$	2,800.00	\$ 2,800.00
6	ea.	8" x 4" Wyes	\$	175.00	\$ 1,050.00
180	lin. ft.	4" SDR 26 PVC Lateral Pipe	\$	30.00	\$ 5,400.00
1	ea.	Connect to Existing Forcemain	\$	1,000.00	\$ 1,000.00
450	lin. ft.	4" SDR 18 PVC C-900 Forcemain	\$	35.00	\$ 15,750.00
100	cu. yd.	Unsatisfactory Subgrade	\$	15.00	\$ 1,500.00
6	ea.	Reconnect Existing Lateral	\$	150.00	\$ 900.00
1	ea.	Remove Existing Manhole	\$	300.00	\$ 300.00
Estimated Sanitary Sewer					\$ 49,700.00


Lift Station

Quantity	Unit	Item	Unit Price		Total
1	L.S.	Mobilization/Demobilization	\$	5,000.00	\$ 5,000.00
1	L.S.	Excavation	\$	3,500.00	\$ 3,500.00
1	L.S.	Concrete Wet Well	\$	7,500.00	\$ 7,500.00
1	L.S.	Manual Transfer Switch	\$	1,500.00	\$ 1,500.00
1	L.S.	Pump Control System	\$	35,000.00	\$ 35,000.00
1	L.S.	Bypass Pumping	\$	2,500.00	\$ 2,500.00
1	L.S.	Demolition of Existing Station	\$	4,000.00	\$ 4,000.00
1	L.S.	Submersible Pump, Equipment, and Piping	\$	15,000.00	\$ 15,000.00
1	L.S.	Pump and Piping Installation	\$	5,000.00	\$ 5,000.00
1	L.S.	Above Grade Package Valves/Controls	\$	25,000.00	\$ 25,000.00
1	L.S.	Electrical	\$	7,500.00	\$ 7,500.00
1	L.S.	Site Restoration/Landscaping	\$	2,500.00	\$ 2,500.00
1	L.S.	Salvage Existing Pumps/Remove Piping	\$	2,500.00	\$ 2,500.00
Estimated Storm Sewer					\$ 116,500.00

Street Construction and Miscellaneous


Quantity	Unit	Item	Unit Price		Total
1,425	sq. yd.	Pulverize and Salvage Existing Pavement	\$	3.00	\$ 4,275.00
1,425	sq. yd.	Place and Compact Salvaged Material	\$	3.00	\$ 4,275.00
90	lin. ft.	Remove Existing Curb & Gutter	\$	3.00	\$ 270.00
1,200	cu. yd.	Excavation	\$	7.00	\$ 8,400.00
1	L.S.	Traffic Control	\$	1,500.00	\$ 1,500.00
1	L.S.	General Erosion Control	\$	2,500.00	\$ 2,500.00
12	ea.	Density Testing	\$	80.00	\$ 960.00
1,425	sq. yd.	Geotextile Fabric Type SAS	\$	2.00	\$ 2,850.00
1,375	tons	Breaker Run (18")	\$	12.00	\$ 16,500.00
720	tons	Aggregate Base Course (9")	\$	12.00	\$ 8,640.00
90	lin. ft.	Concrete Curb & Gutter	\$	40.00	\$ 3,600.00
35	lin. ft.	Sawcut Pavement	\$	3.00	\$ 105.00
280	tons	HMA Pavement (3")	\$	85.00	\$ 23,800.00
70	gals.	Tack Coat	\$	2.00	\$ 140.00
1	L.S.	Prepare and Finish Grading Prior to Paving	\$	1,000.00	\$ 1,000.00
100	sq. yd.	Topsoil, Seeding, Fertilizer, & Mulching	\$	5.00	\$ 500.00
1	L.S.	Tracking Pad	\$	700.00	\$ 700.00
Estimated Street Lighting					\$ 80,015.00
TOTAL ESTIMATED CONSTRUCTION COST					\$ 246,215.00
Engineering, Legal and Contingencies					\$ 73,860.00
TOTAL ESTIMATED PROJECT COST					\$ 320,075.00

*Estimate does not include land purchase or land survey for new lift station site.

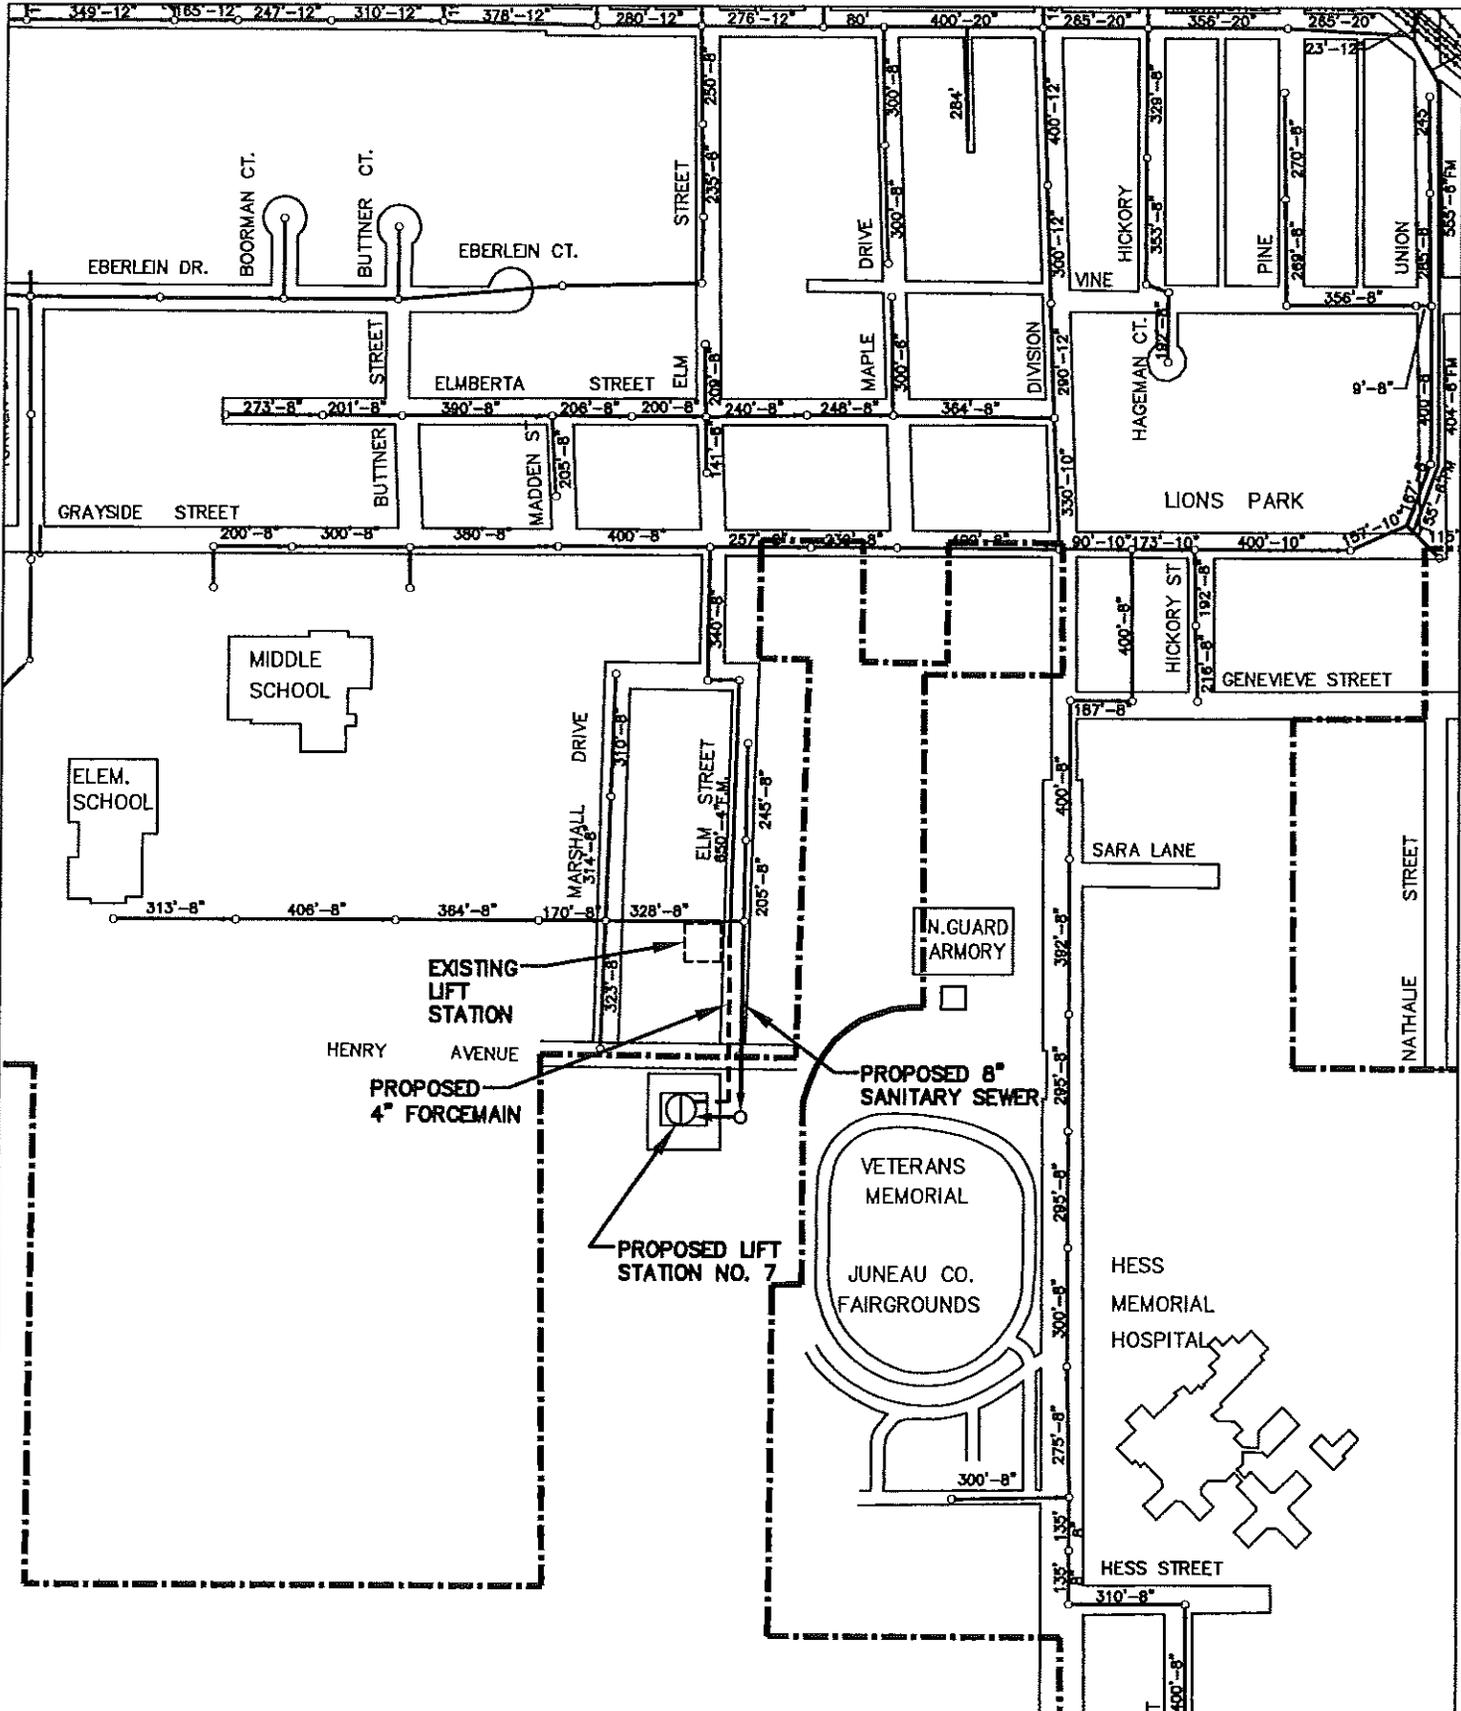

LOCATION MAP
LIFT STATION NO. 7
SOUTH ELM STREET
MAUSTON, WISCONSIN

4/2/2013	1076-908
Drawn: SRS	
Checked: GTW	Sheet 1 OF 1

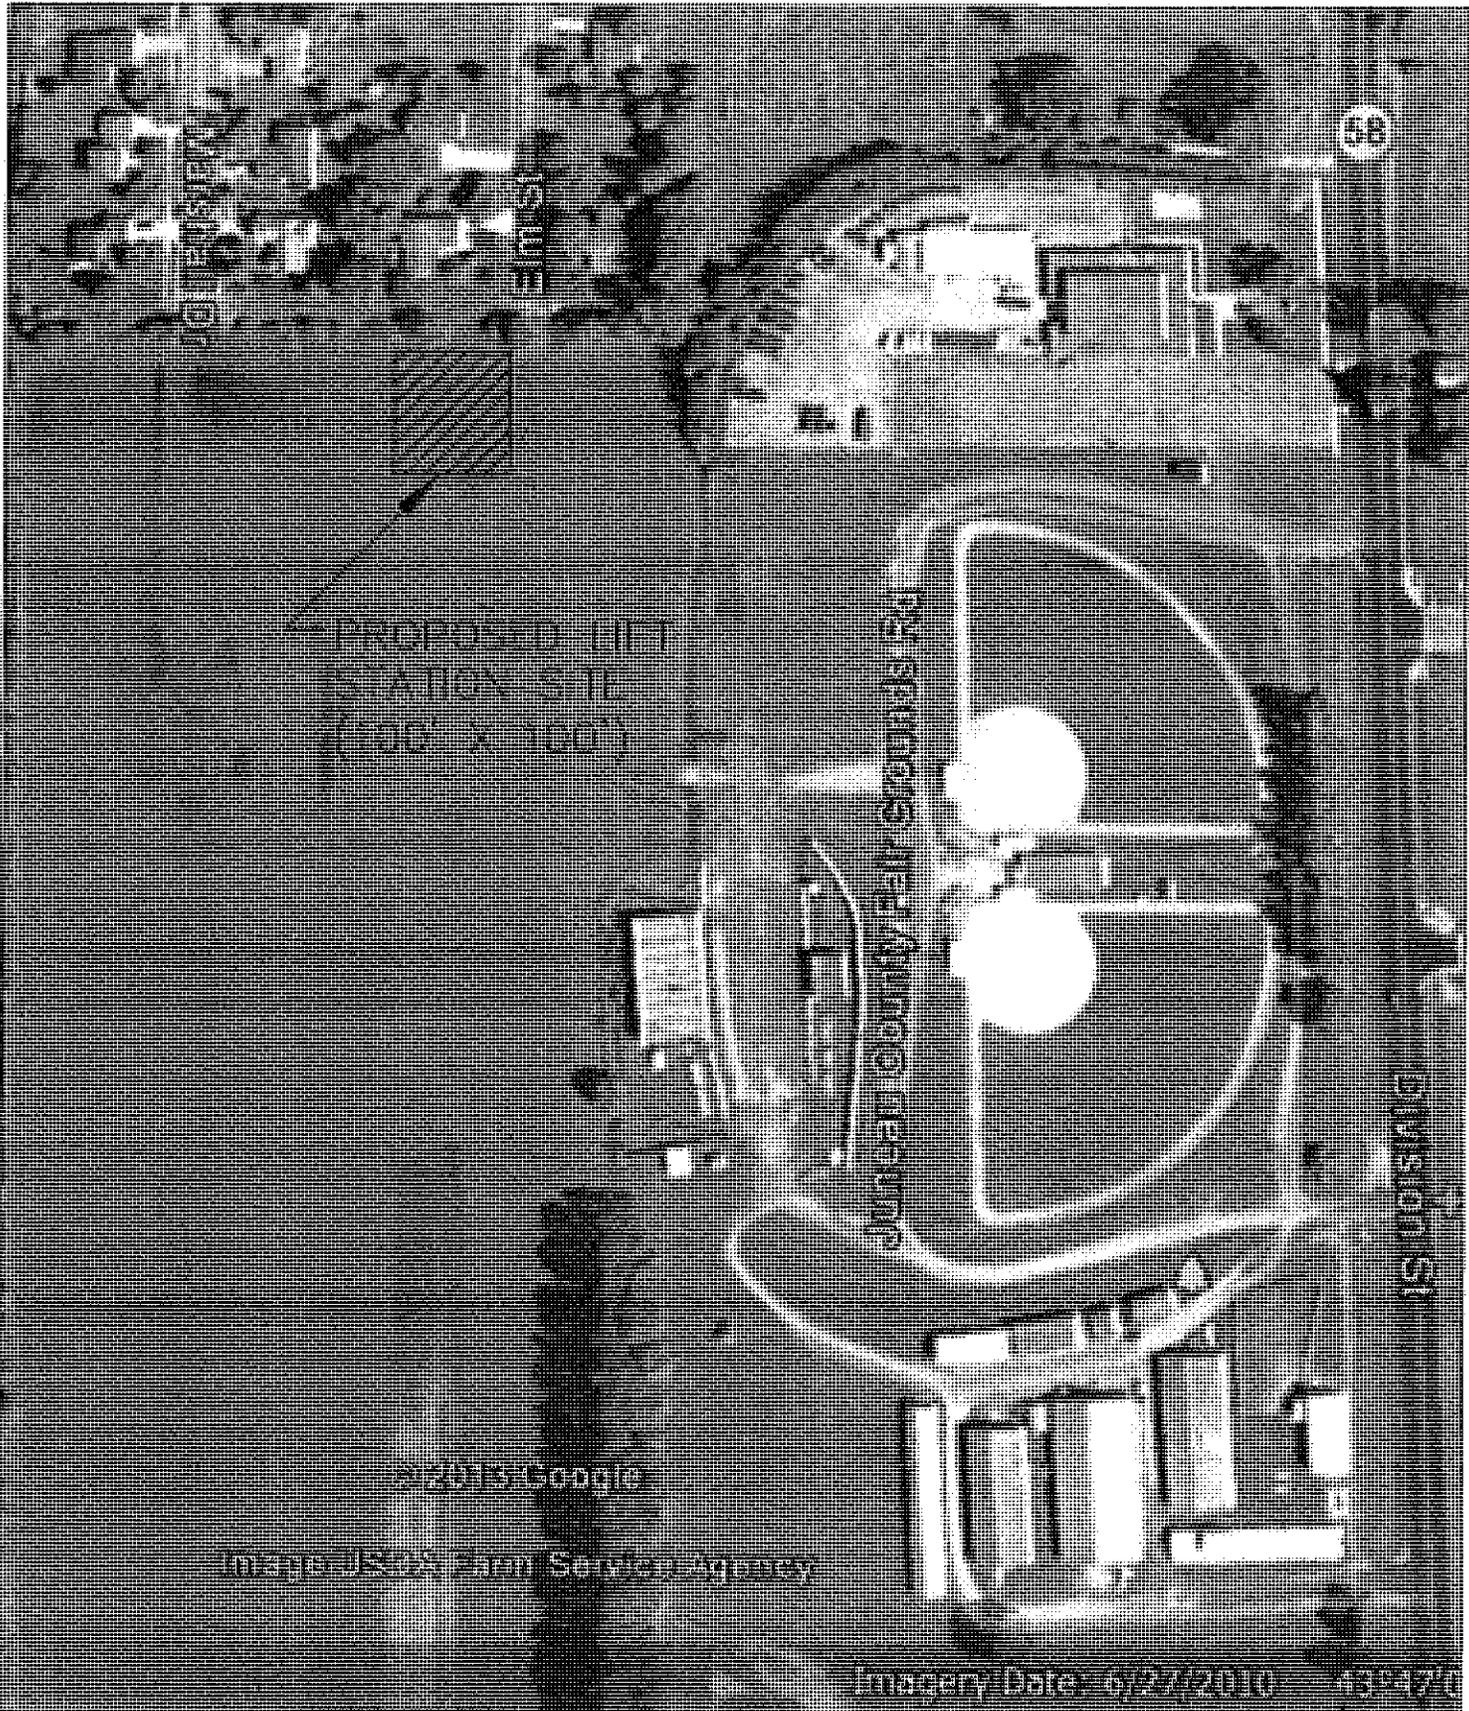

LOCATION MAP
 LIFT STATION NO. 7
 SOUTH ELM STREET
 MAULSTON, WISCONSIN

4/2/2013	1076-908
Drawn: SRS	
Checked: GTW	Sheet 1 OF 1



NORTH IS BASED ON WISCONSIN COUNTY COORDINATE SYSTEM, JUNEAU COUNTY

PRELIMINARY

LOCATED IN PART OF BLOCK 1 AND PART OF BLOCK 2 OF COTTER-FISH ADDITION;
SE 1/4 OF THE NE 1/4 ALSO THE SW 1/4 OF THE NE 1/4, SECTION 12, T 15 N, R 3 E,
CITY OF MAUSTON, JUNEAU COUNTY, WISCONSIN



PLAT OF
COTTER - FISH ADDITION
RIVERSIDE PARK

BEACH STREET

MANSION STREET

LEMONWEIR RIVER

LOT 1, BLOCK 3
COTTER-FISH ADDITION

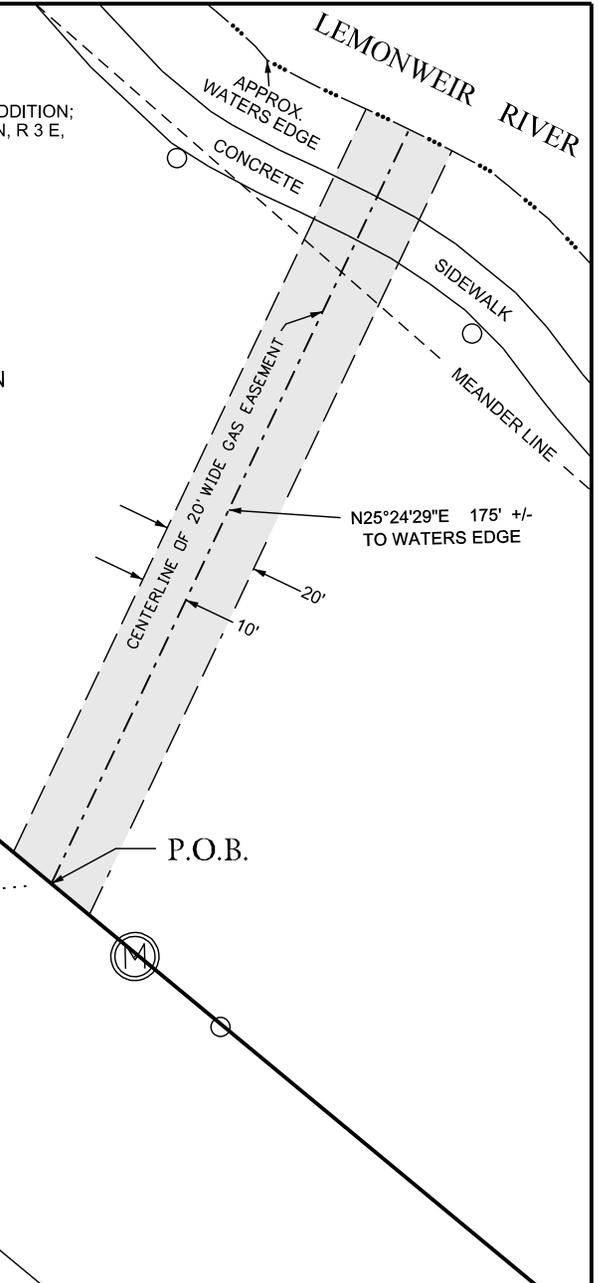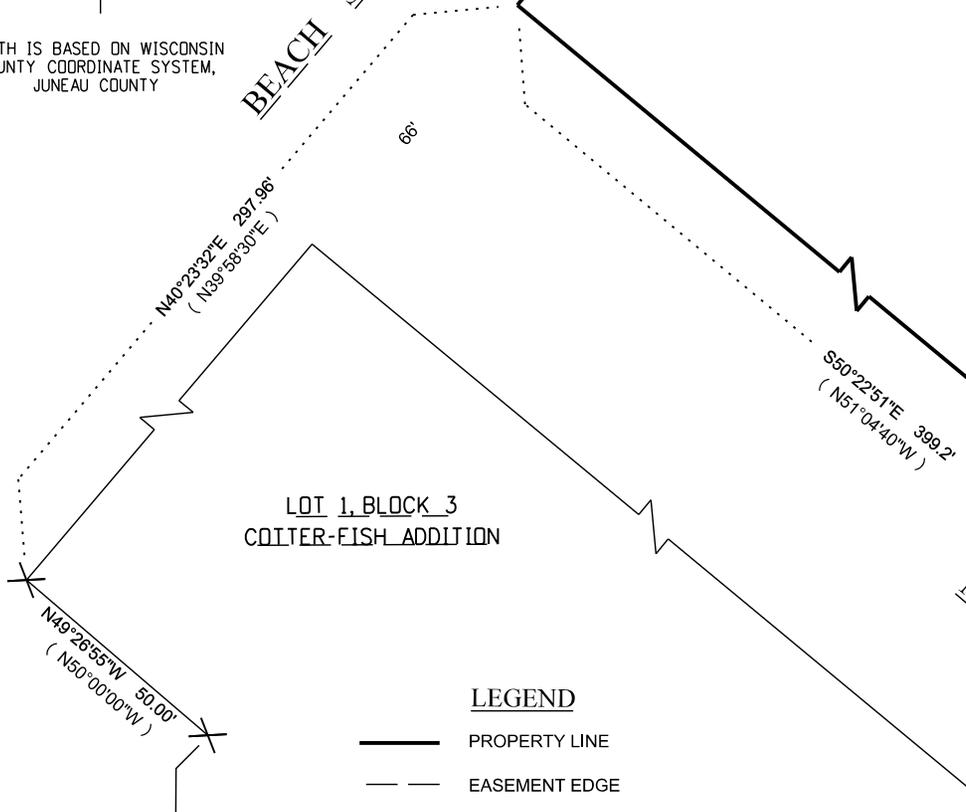

- LEGEND**
- PROPERTY LINE
 - EASEMENT EDGE
 - MEANDER LINE AS SHOWN ON PLAT OF SURVEY
 - MANHOLE
 - CONCRETE LIGHT POST 4' TALL
 - RECORDED AS - PLAT OF SURVEY MAP BY JAMES J. CARROLL
 - FOUND CHISELED CROSS IN CONCRETE WALK
- EASEMENT AREA
= 3500 SQ. FT. OR 0.08 ACRES +/-

SE. COR. OF BLOCK 3
COTTER & FISH ADDITION



This drawing shall be used solely for easement description purposes and thus may only be relied upon for such purpose.

If this bar does not measure 1" then drawing is not to scale.




UNDERGROUND GAS EASEMENT	
GRANTOR OF EASEMENT: CITY OF MAUSTON	
Drawn: TJT	Date: 08/23/2013
Scale: 1" = 40'	SHEET 1 OF 1

PRELIMINARY

LOCATED IN NE 1/4 OF NE 1/4 OF SECTION 12, T 15 N, R 3 E,
CITY OF MAUSTON, JUNEAU COUNTY, WISCONSIN

LOT 43

PLAT OF FIRST ADDITION TO
HARMONISLE ADDITION

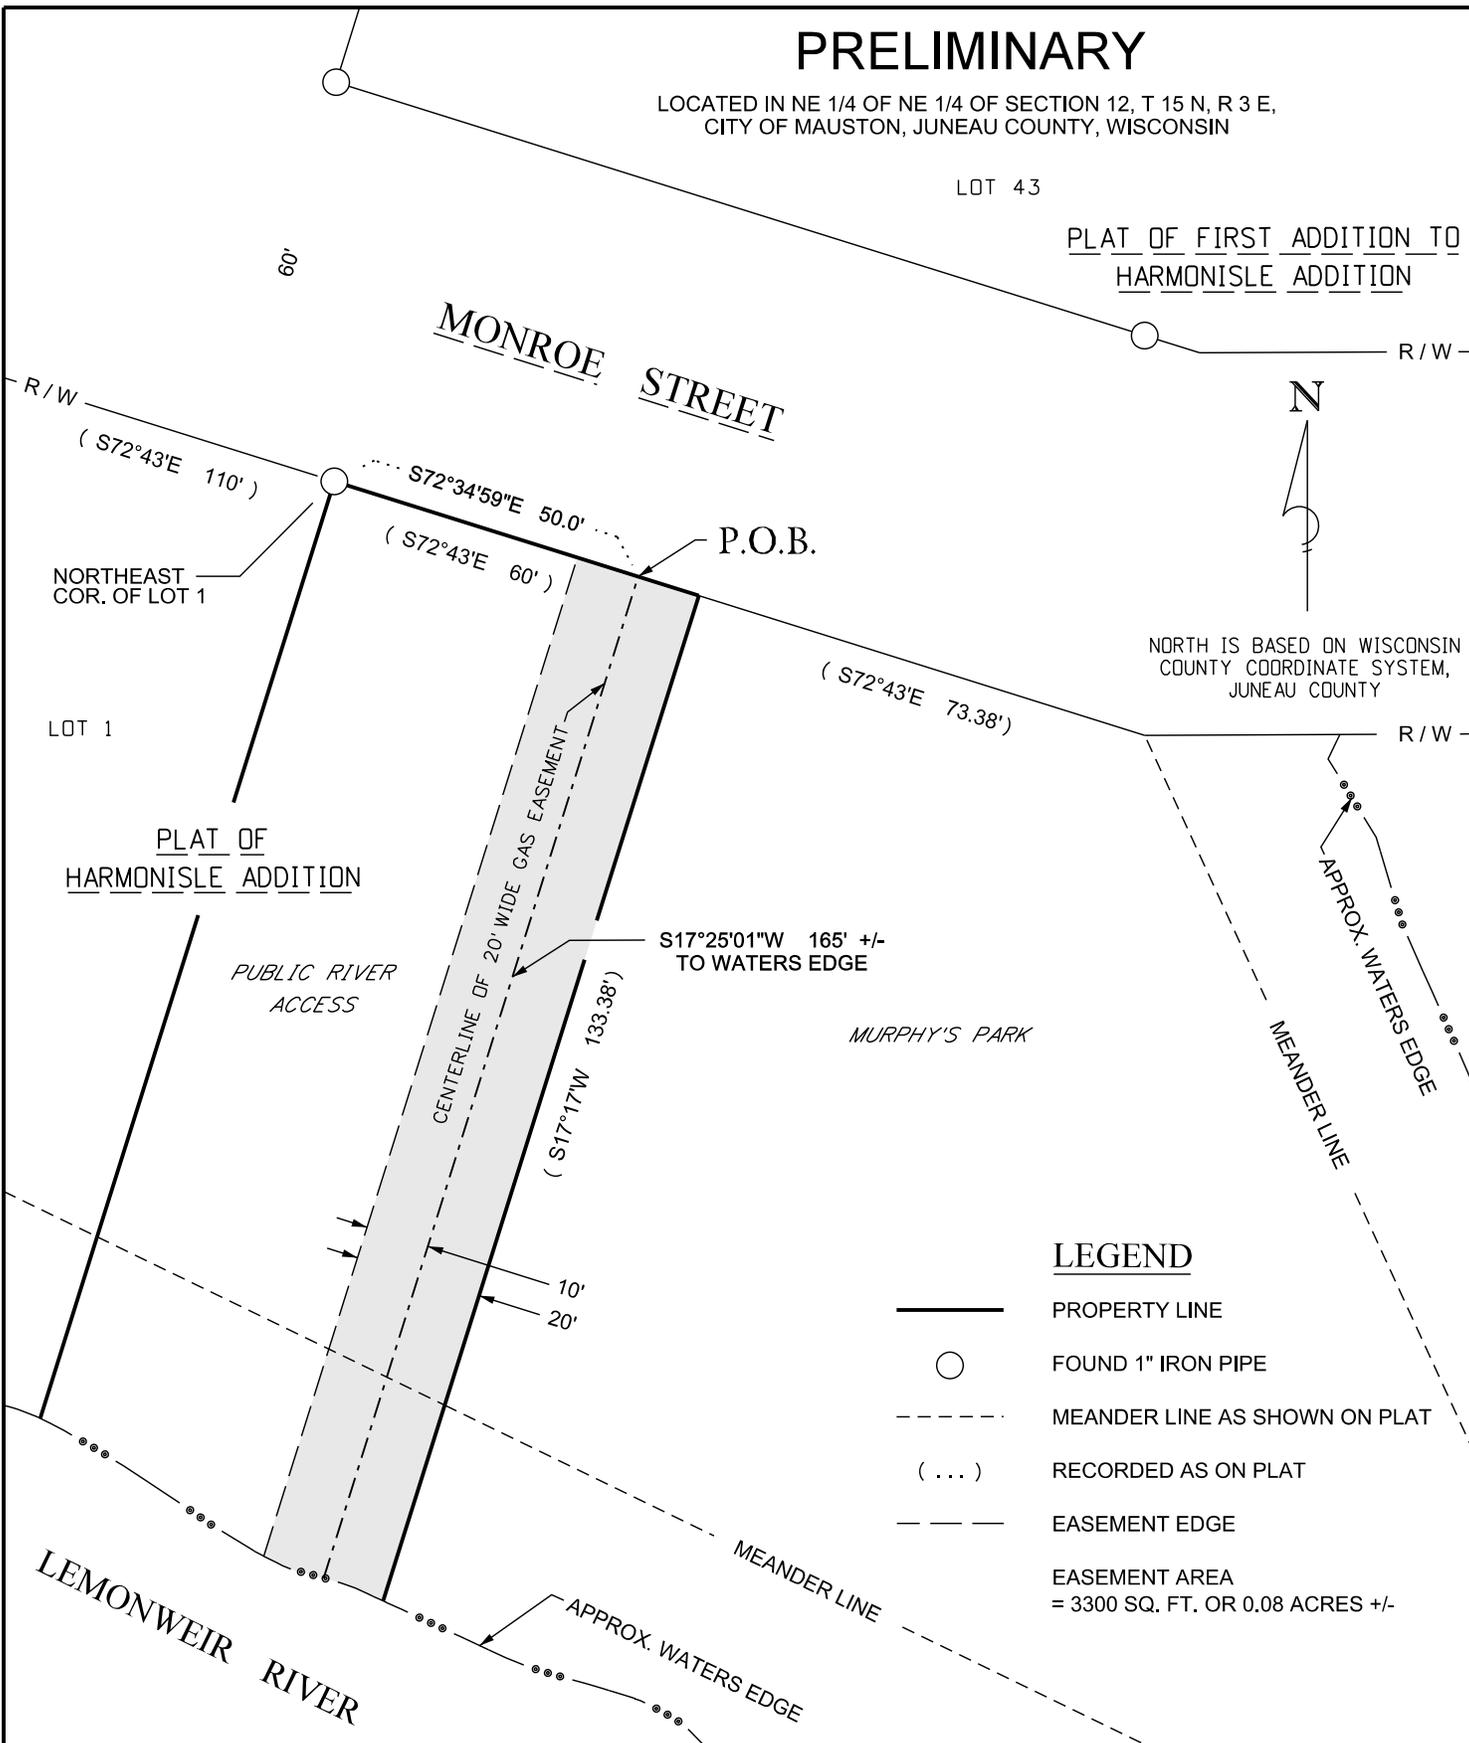

LEGEND


- PROPERTY LINE
- FOUND 1" IRON PIPE
- - - MEANDER LINE AS SHOWN ON PLAT
- (...) RECORDED AS ON PLAT
- - - EASEMENT EDGE
- EASEMENT AREA
= 3300 SQ. FT. OR 0.08 ACRES +/-

File: X:\Office\Annex\Surveyor\Cos Projects\LEMONWEIR RIVER BORE\NORTH LEMONWEIR RIVER BORE.DGN



This drawing shall be used solely for easement description purposes and thus may only be relied upon for such purpose.

If this bar does not measure 1" then drawing is not to scale.

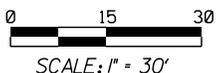

UNDERGROUND GAS EASEMENT

GRANTOR OF EASEMENT:
CITY OF MAUSTON

Drawn: TJT	Date: 08/23/2013
Scale: 1" = 30'	SHEET 1 OF 1



DIVISION OF PUBLIC HEALTH

Scott Walker
Governor

Kitty Rhoades
Secretary

State of Wisconsin

Department of Health Services

1 WEST WILSON STREET
P O BOX 2659
MADISON WI 53701-2659

608-266-1251
FAX: 608-267-2832
TTY: 888-701-1253
dhs.wisconsin.gov

July 9, 2013

David Bosgraaf
City Of Mauston
303 Mansion Street
Mauston, WI 53948

Dear David Bosgraaf,

Congratulations! On behalf of the Oral Health Program in the Division of Public Health, we would like to present Mauston with a Water Fluoridation Quality Award from the U.S. Centers for Disease Control and Prevention (CDC). Fluoridation is the adjustment of fluoride in the water to a level that is optimal for preventing tooth decay. The award recognizes those water systems that adjust the fluoride concentration in drinking water and achieve a monthly average fluoride level that is in the optimal range for 12 consecutive months in a year. Mauston maintained a consistent level of optimally fluoridated water throughout 2011.

Community water fluoridation has been recognized by the CDC as one of 10 great public health achievements of the 20th Century. Water fluoridation has helped improve the quality of life in the United States through reduced pain and suffering related to tooth decay, reduced time lost from school and work, and less money spent to restore, remove, or replace decayed teeth. Fluoridation is the single most effective public health measure to prevent tooth decay and improve oral health over a lifetime, for both children and adults. CDC recommends water fluoridation as a safe, effective, and inexpensive method of preventing decay. In fact, every \$1.00 invested in fluoridation saves at least \$38.00 in costs for dental treatment.

On behalf of the Oral Health Program we congratulate you for your efforts to protect the oral health of your community. This award recognizes your commitment and dedication to provide the benefits of water fluoridation for the citizens in your community. Please forward our congratulations to other members of your community who support the water fluoridation efforts in Mauston. Please do not hesitate to call our office with any questions regarding your award or community water fluoridation.

Sincerely,

Jeffrey Chaffin, DDS, MPH, MBA, MHA
State Dental Director
Jeffrey.Chaffin@dhs.wisconsin.gov
608-266-5152

Robbyn Kuester, BSDH, RDH
Fluoridation Program Coordinator
Robbyn.Kuester@wisconsin.gov
608-266-0876



2011

Water Fluoridation Quality Award

MAUSTON
State of Wisconsin

The Centers for Disease Control and Prevention commends this water system for its consistent and professional adjustment of the water fluoride content to the optimum level for oral health for 12 consistent months. Consistent, high-quality water fluoridation practice, as demonstrated by this water system, is a safe and effective method to prevent tooth decay, improving the oral health of community residents of all ages.

Presented by the
Centers for Disease Control and Prevention
United States Department of Health & Human Services

A handwritten signature in blue ink, which appears to read "K. J. DeLeon", is written over a horizontal line.

National Fluoridation Engineer, Division of Oral Health
National Center for Chronic Disease Prevention
and Health Promotion



CDC Water Fluoridation Quality Award Criteria

Each year, the Centers for Disease Control and Prevention (CDC) recognize water treatment facilities that achieve optimal fluoridation levels with an annual Water Fluoridation Quality Award. These awards provide recognition for outstanding performance and meeting high water quality standards demonstrated through providing a consistent level of fluoride in the water supply. Earning this award represents a high level of operator care and accomplishment.

For those systems that adjust fluoride levels, the Wisconsin Oral Health Program reviews monthly operating reports that have been submitted to the Department of Natural Resources (DNR). The reports are evaluated to identify those water systems that meet strict performance standards for accuracy in water fluoride treatment, daily monitoring and reporting. The information from these reports is documented in the Water Fluoridation Reporting System (WFRS) and used to identify systems that qualify for the Water Fluoridation Quality Award. CDC issues the certificates to the Wisconsin Department of Health Services Oral Health Program, which is responsible for distributing the award certificates to the recipients.

Award Criteria

Adequate Daily Samples

- Samples are taken and recorded daily
- Reports are submitted monthly to DNR
- Optimally fluoridating for 12 months within a year
- 75% of daily samples in the recommended optimal operating range

Recommended Optimal Fluoride Concentration prior to Feb 1, 2013

- Optimal fluoride concentration was 1.0 mg/L
- Recommended operating range was 0.8 mg/L to 1.5 mg/L
- Average monthly reading was in recommended range for 12 consecutive months in a calendar year.

Recommended Optimal Fluoride Concentration after Feb 1, 2013

- Optimal fluoride concentration is 0.7 mg/L
- Recommended operating range is 0.6 mg/L to 0.8 mg/L
- Average monthly reading is a minimum of 0.7 mg/L for 12 consecutive months in a calendar year.

Adequate Split Samples

- Monthly split sample submitted to Wisconsin State Lab of Hygiene 12 months out of the year
- Operator and lab split sample results must correlate
- Split +/- tolerance is 0.20 mg/L

To be eligible for the awards, all monthly data must be entered into WFRS by the first of March each year. Data that is entered after March 15 will not be used when considering eligibility to receive these awards.