
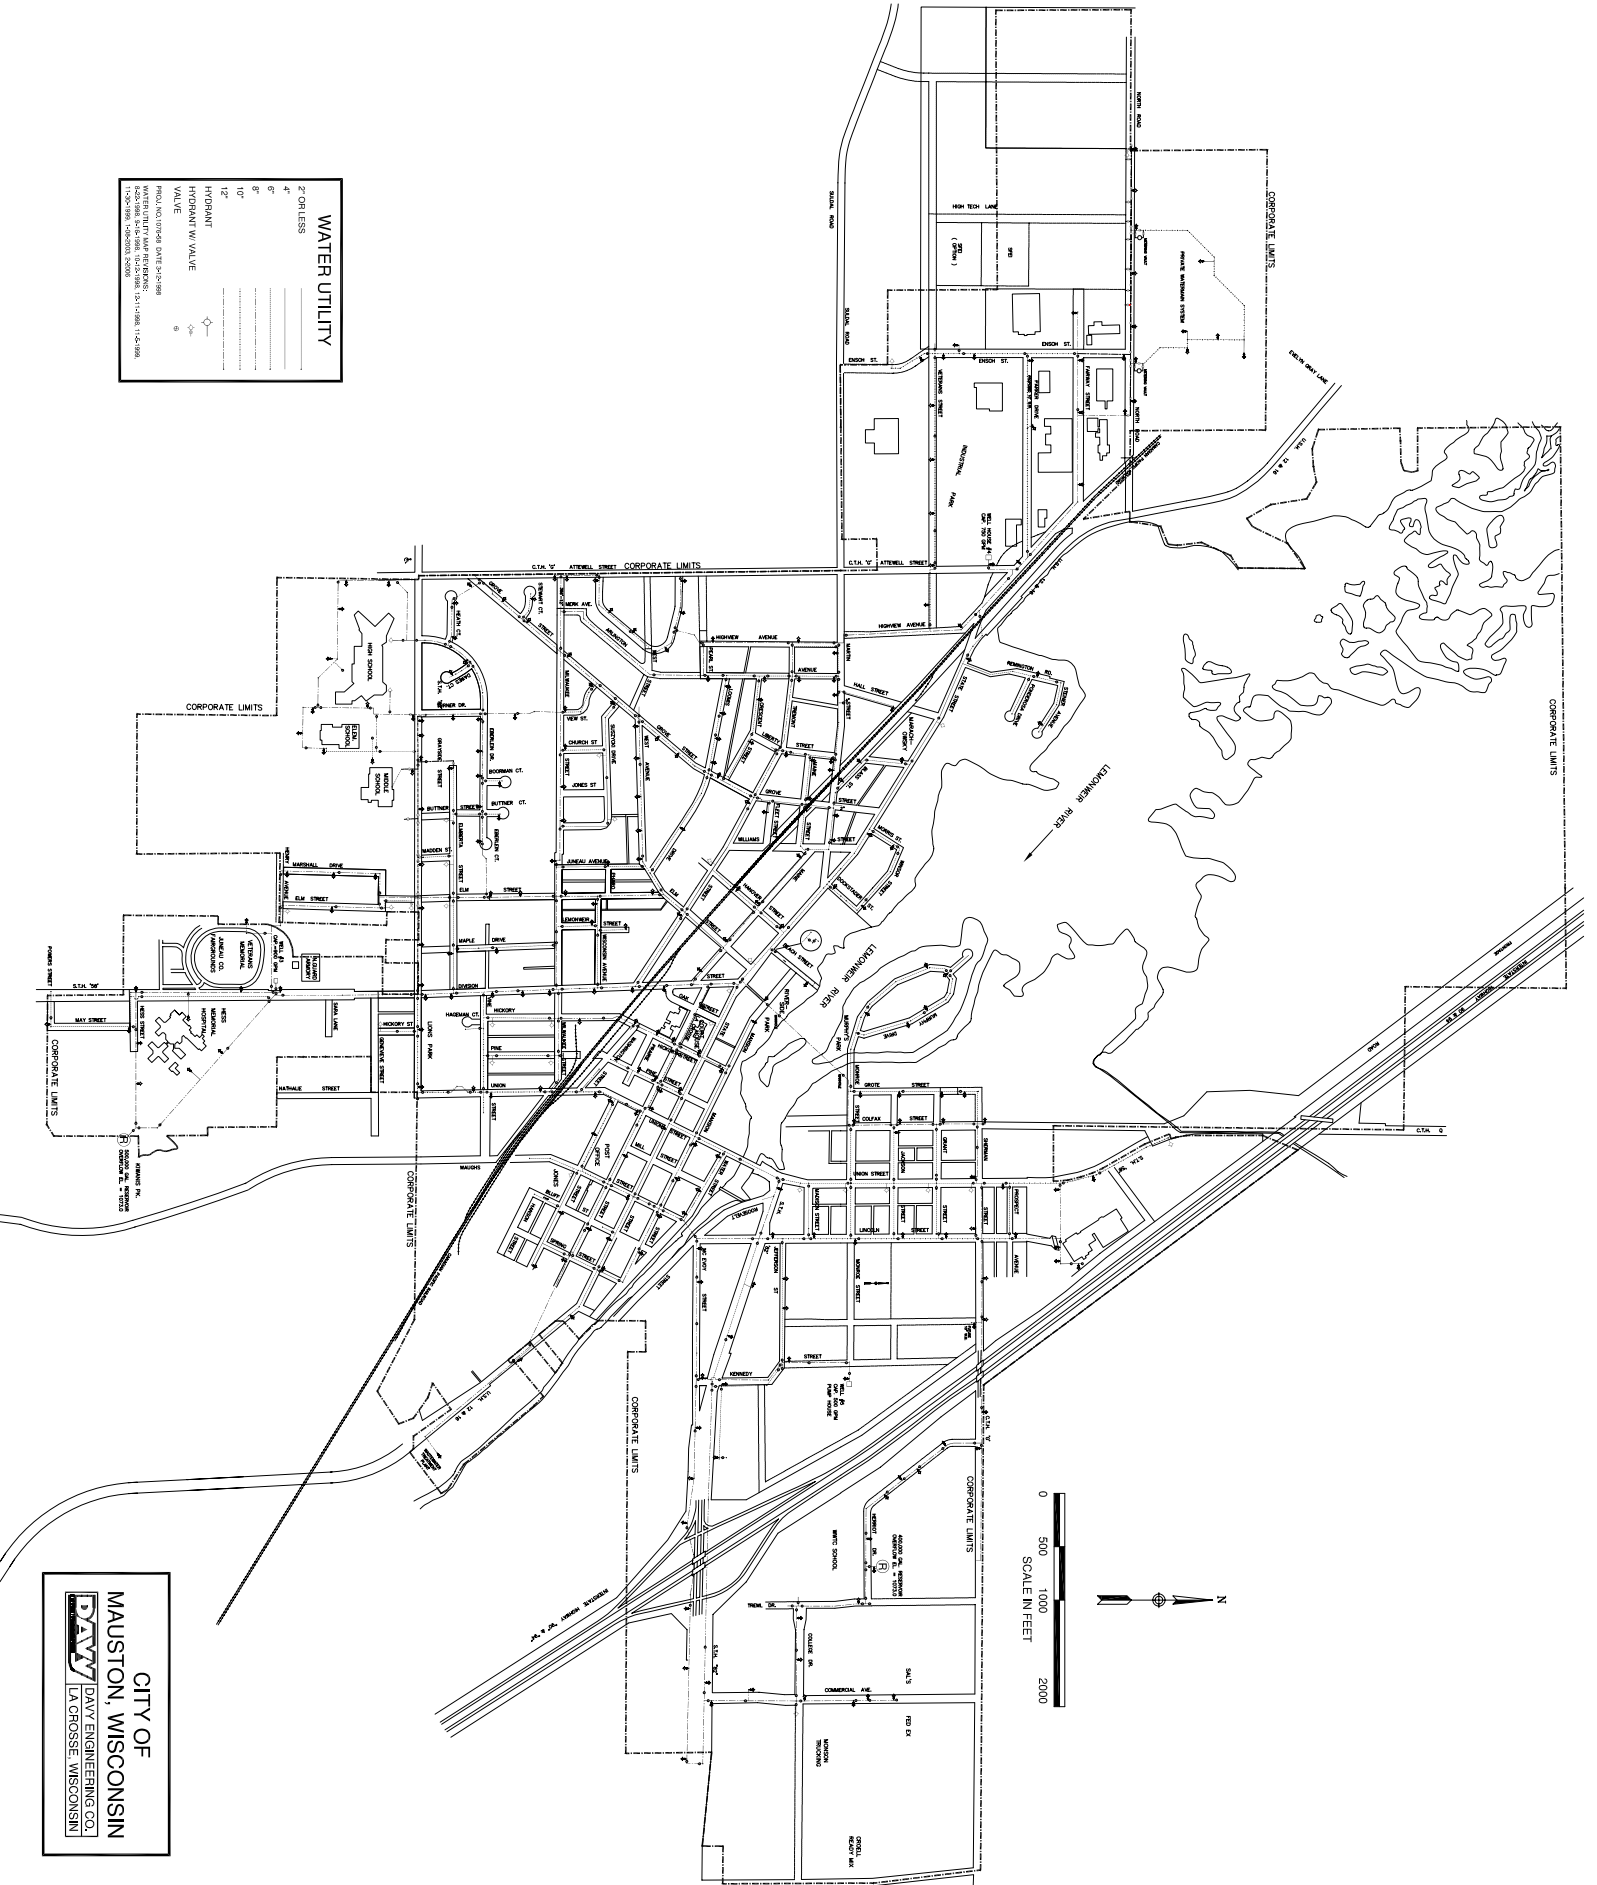


WATER UTILITY

2 OR LESS
12"

VALVE


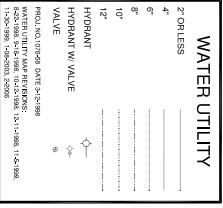

**CITY OF
MAUSTON, WISCONSIN**

DAVY DAVY ENGINEERING CO.
LA CROSSE, WISCONSIN

